



1 FRONT ELEVATION  
SCALE: 1/2"=1'-0"

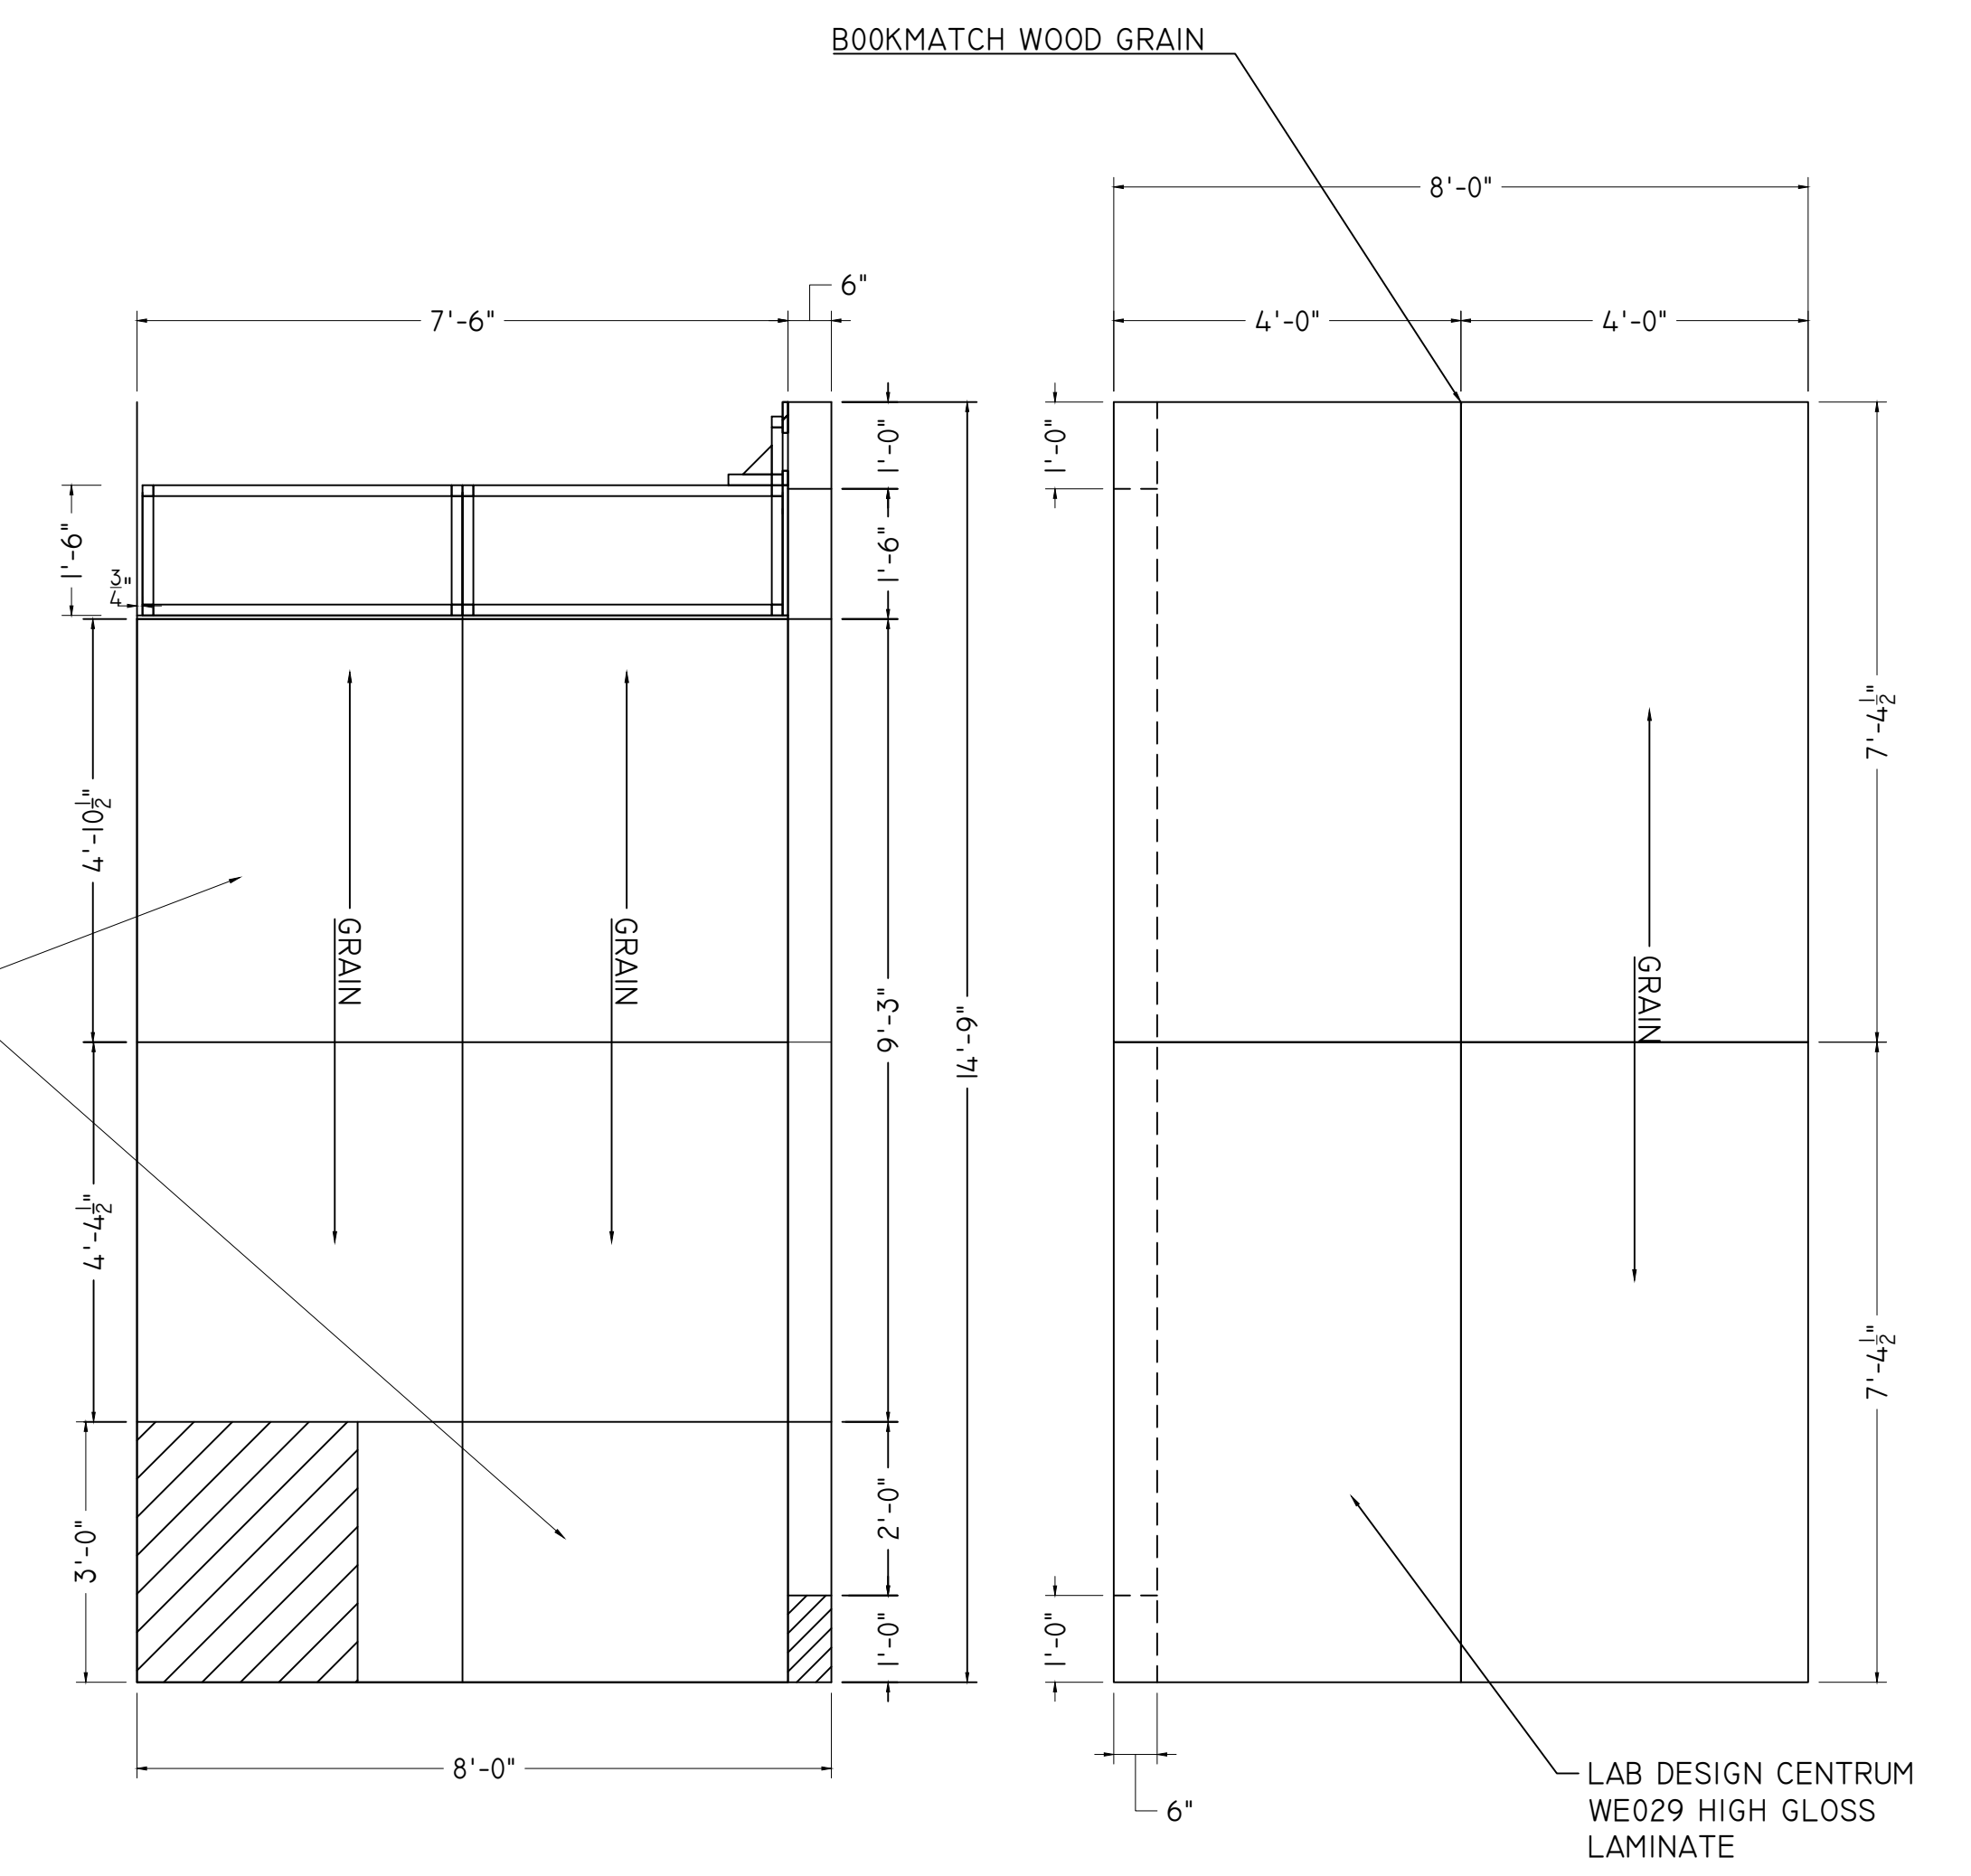


2 SECTION  
SCALE: 1/2"=1'-0"

3 SIDE ELEVATION  
SCALE: 1/2"=1'-0"

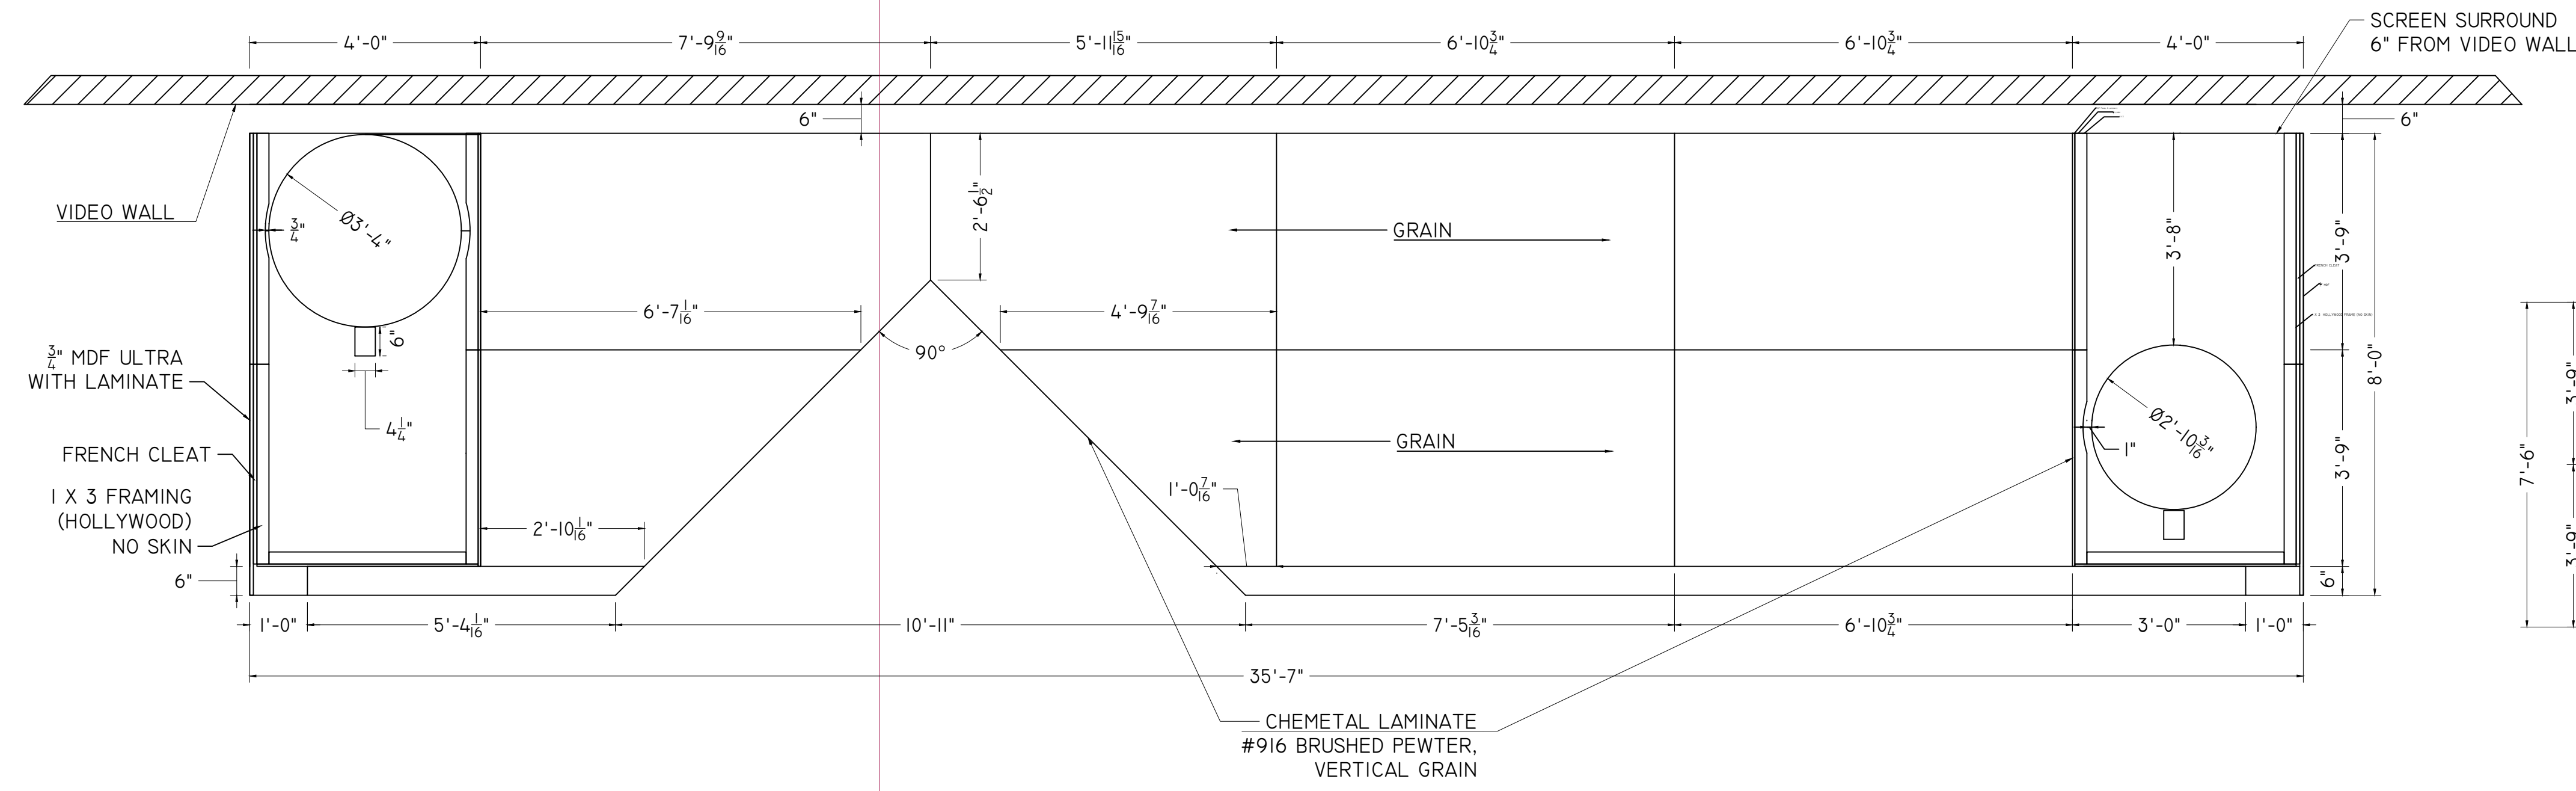


4 PLAN VIEW  
SCALE: 1/2"=1'-0"

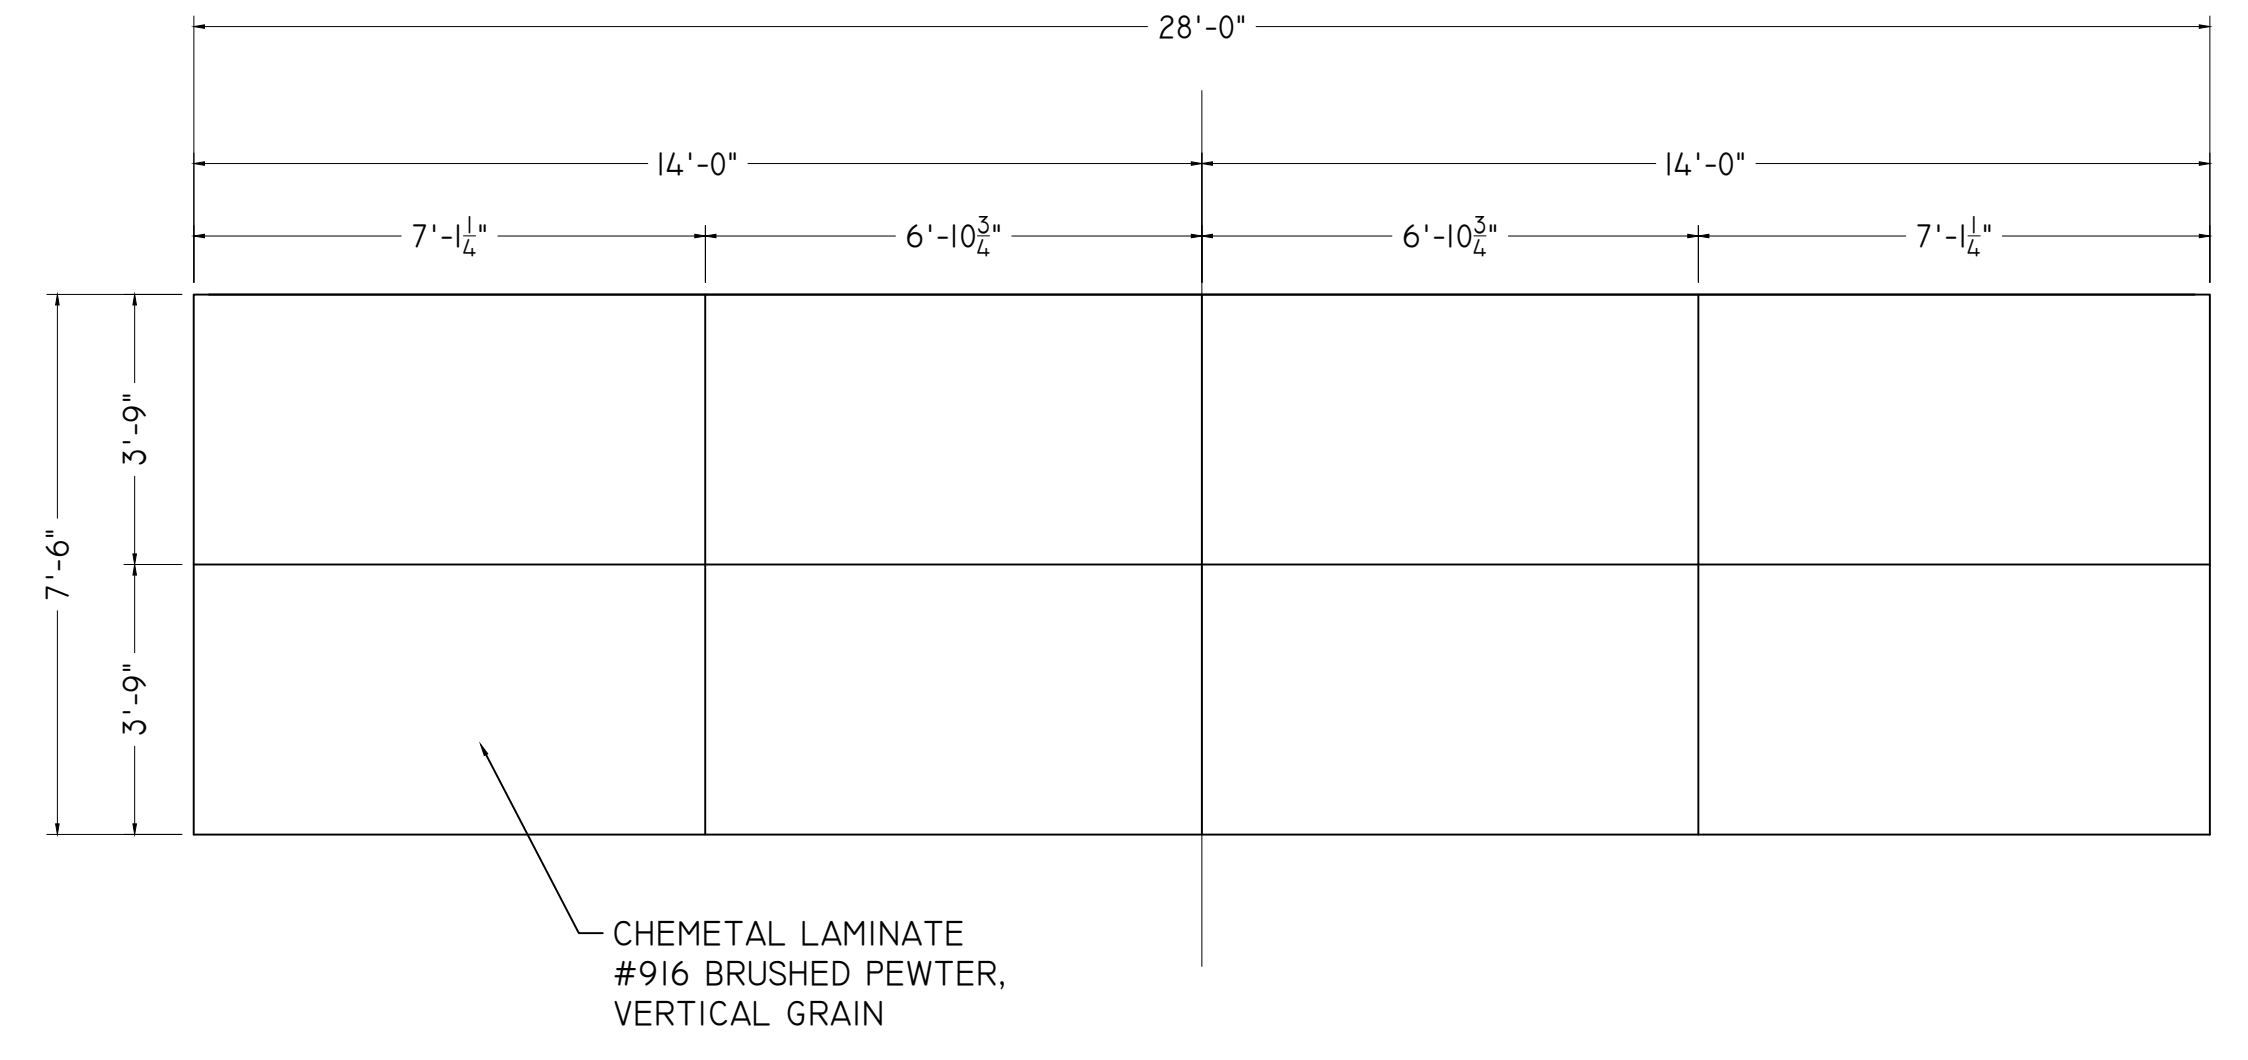



5 REFLECTED CEILING PLAN  
SCALE: 3/8"=1'-0"

REVISED 8-27-15

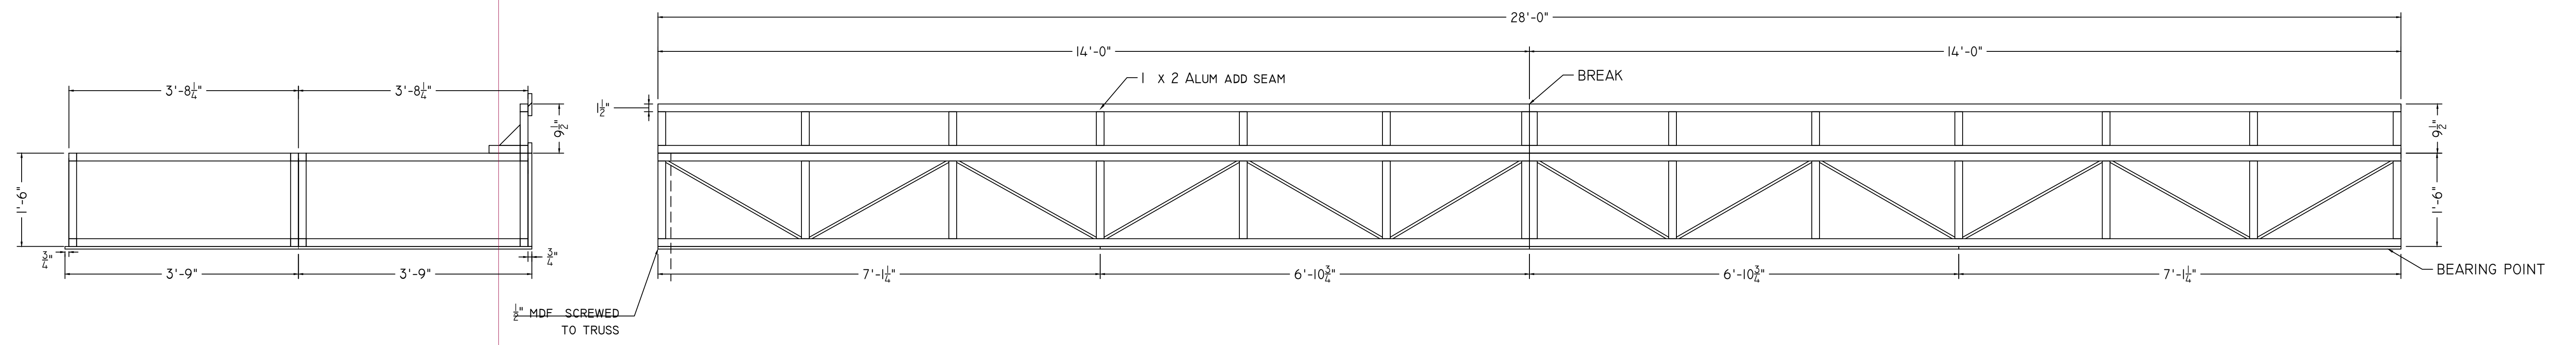



1 SECTION  
SCALE: 3/4" = 1'-0"

2 TRUSS ELEVATION  
SCALE: 3/4" = 1'-0"

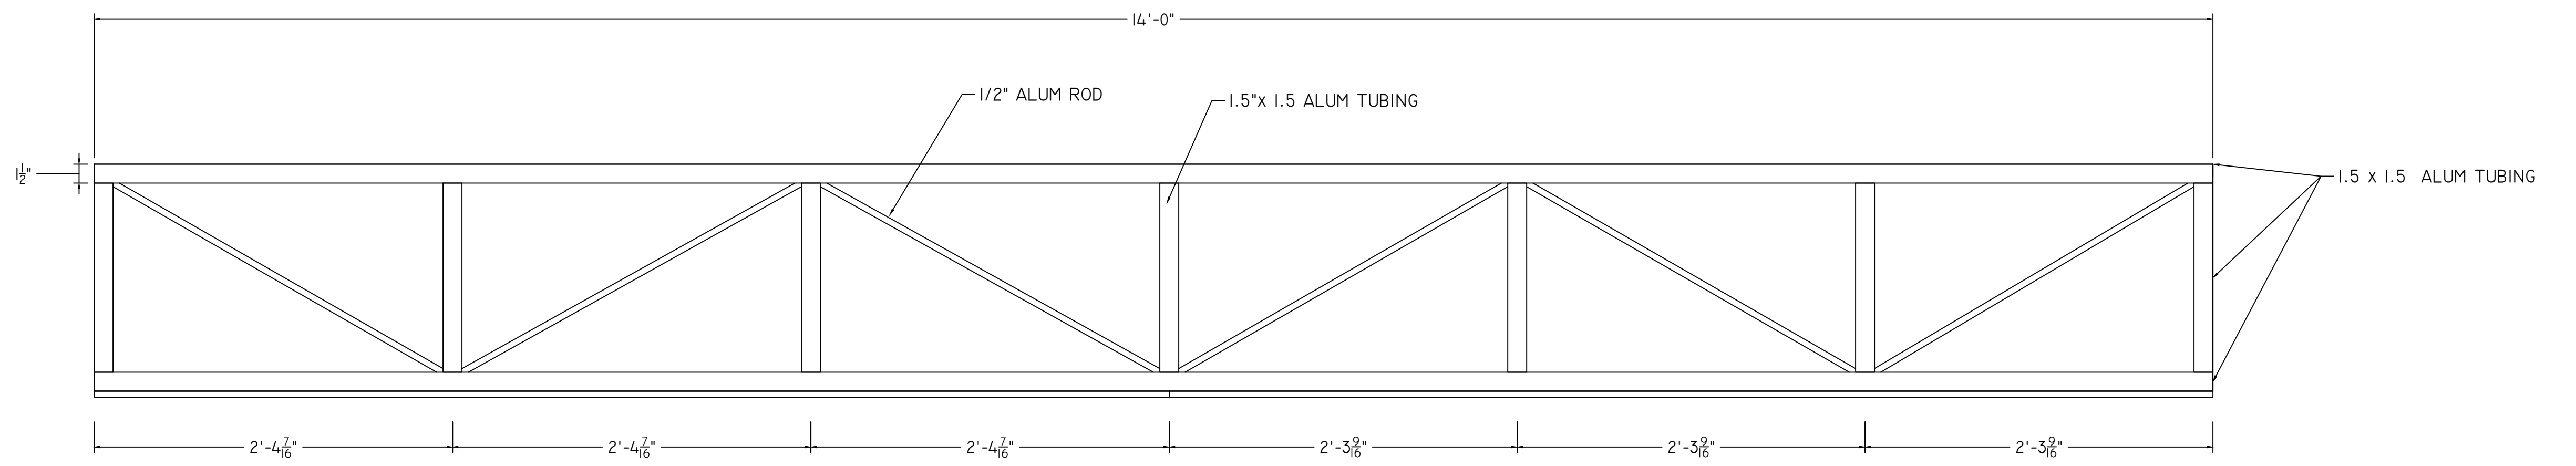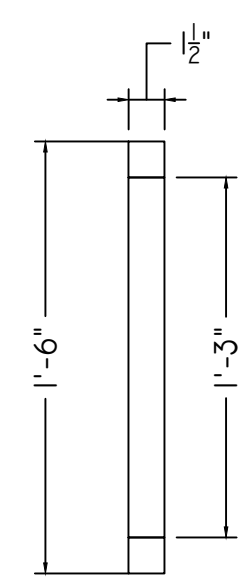


BUILD TOTAL 8 PC (4 LEFT & 4 RIGHT R & R)

3 SINGLE PIECE TRUSS ELEVATION  
SCALE: 3/4" = 1'-0"

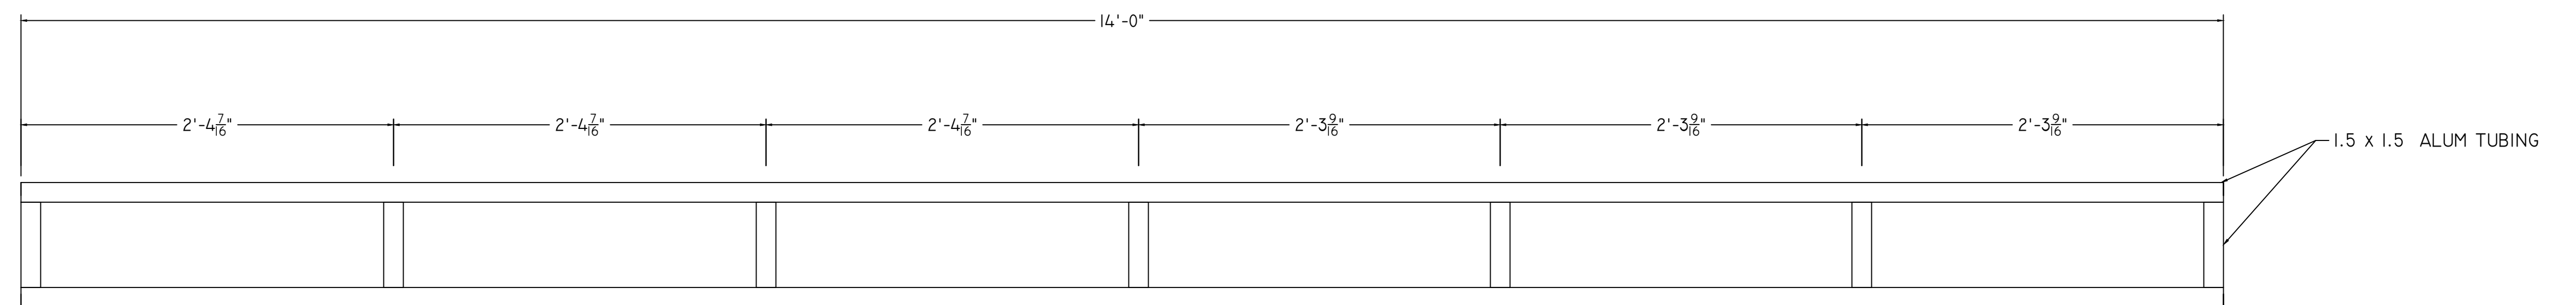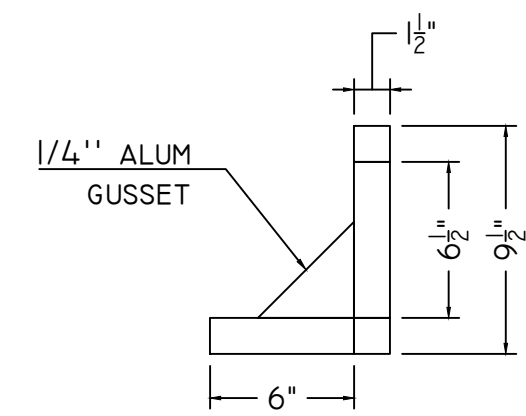


BUILD TOTAL 2 PC (1 LEFT & 1 RIGHT R & R)

4 SINGLE PIECE HEADER TRUSS ELEVATION  
SCALE: 3/4" = 1'-0"

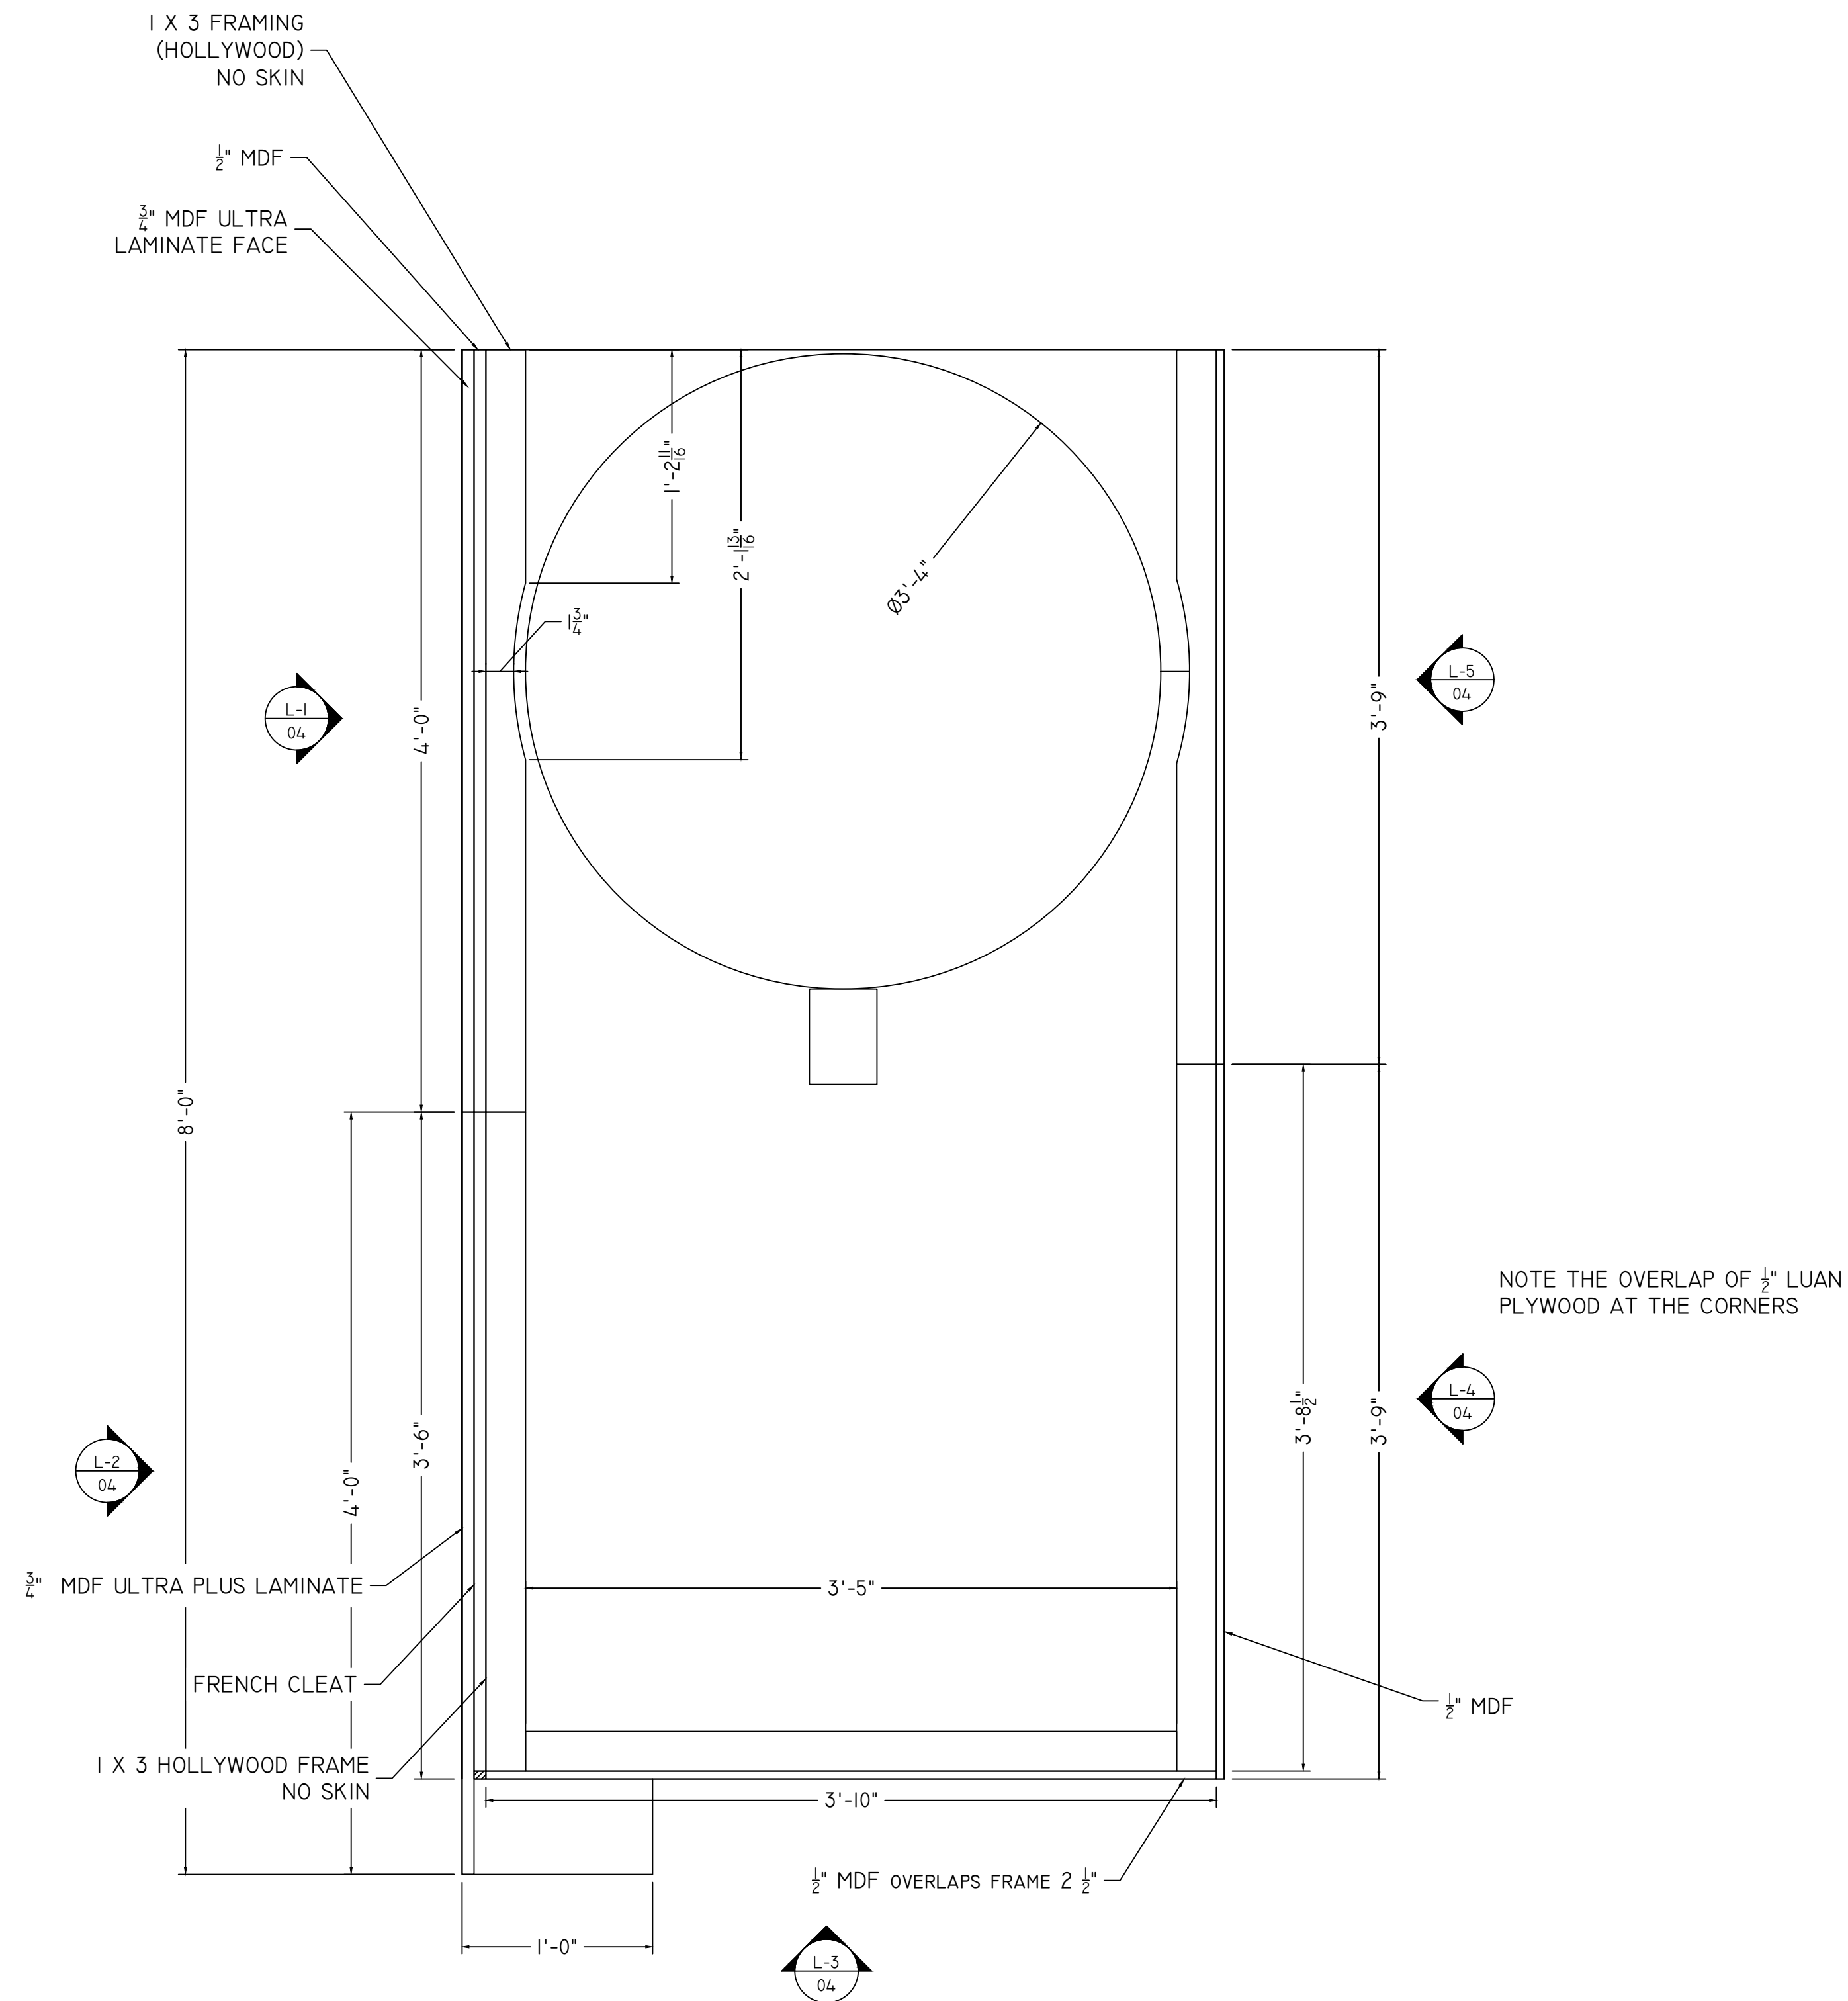



1 PLAN VIEW LEFT COLUMN ENCLOSURE (LOOKING AT SCREEN)  
SCALE: 1-1/2" = 1'-0"

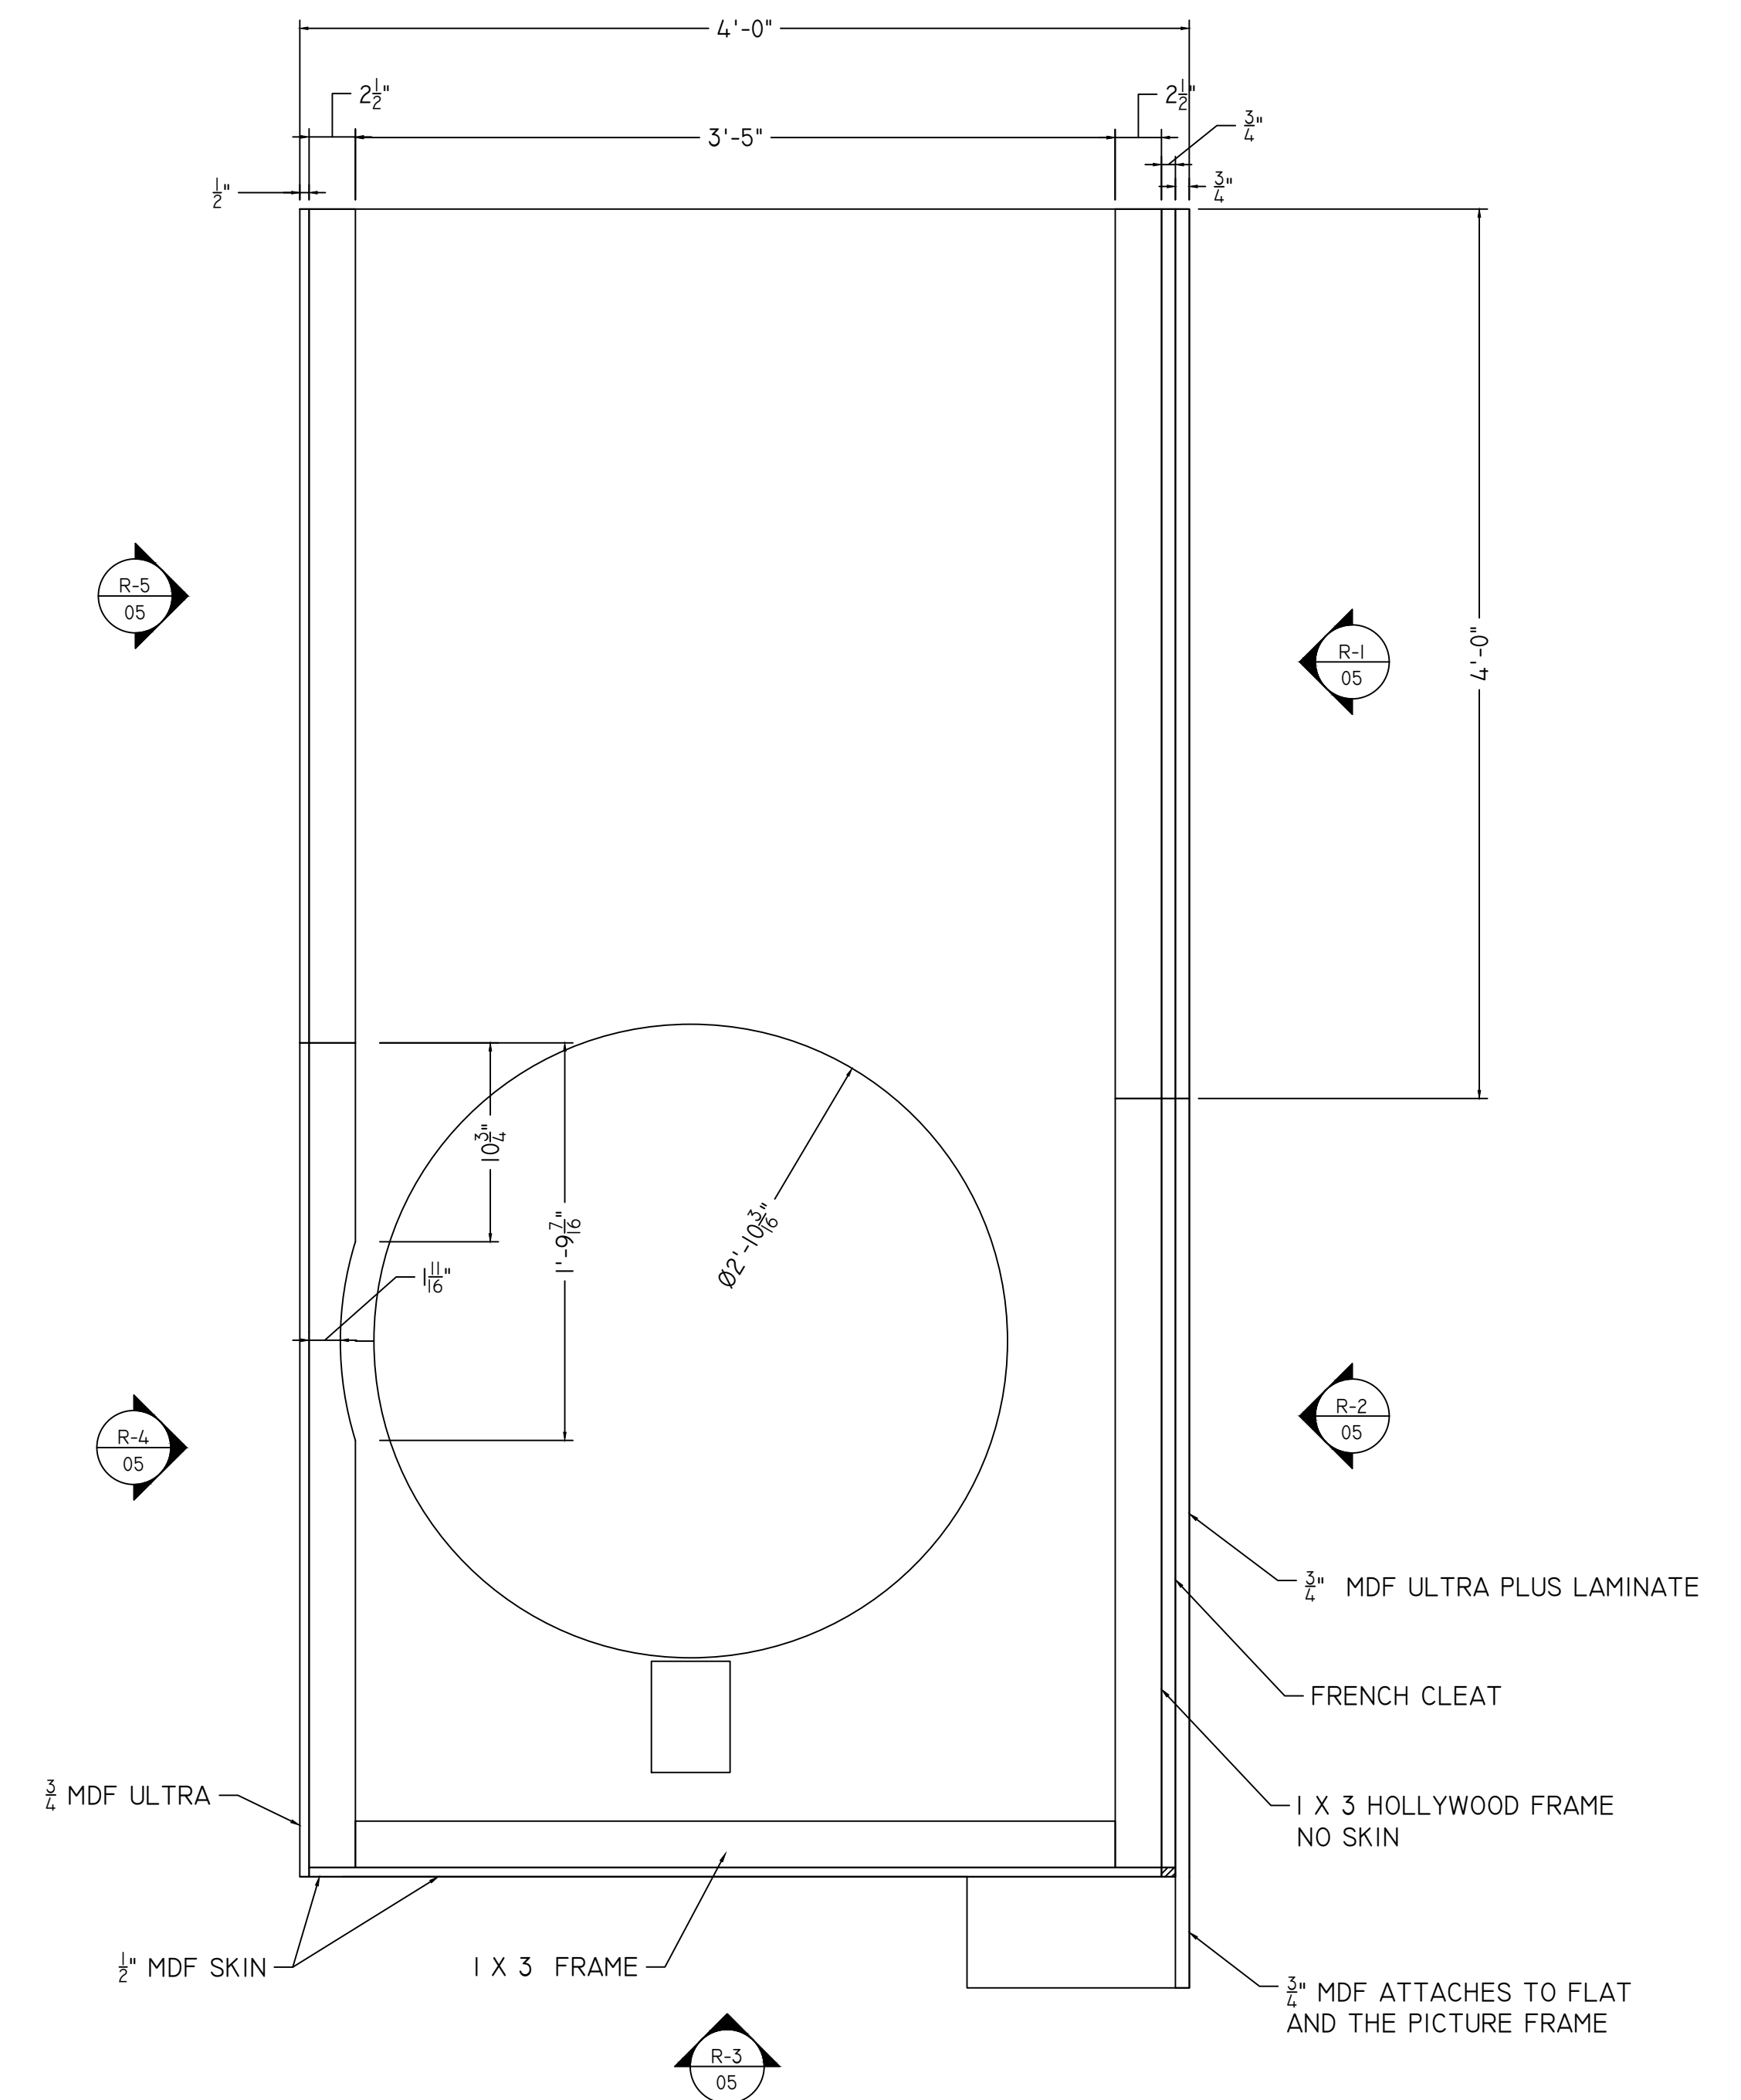

2 PLAN VIEW RIGHT COLUMN ENCLOSURE (LOOKING AT SCREEN)  
SCALE: 1-1/2" = 1'-0"



REVISED 8-27-15

NOTE:  
RIGHT ENCLOSURE R & R OF  
LEFT ENCLOSURE  
EXCEPTION IS THE NOTCHES  
FOR THE COLUMNS

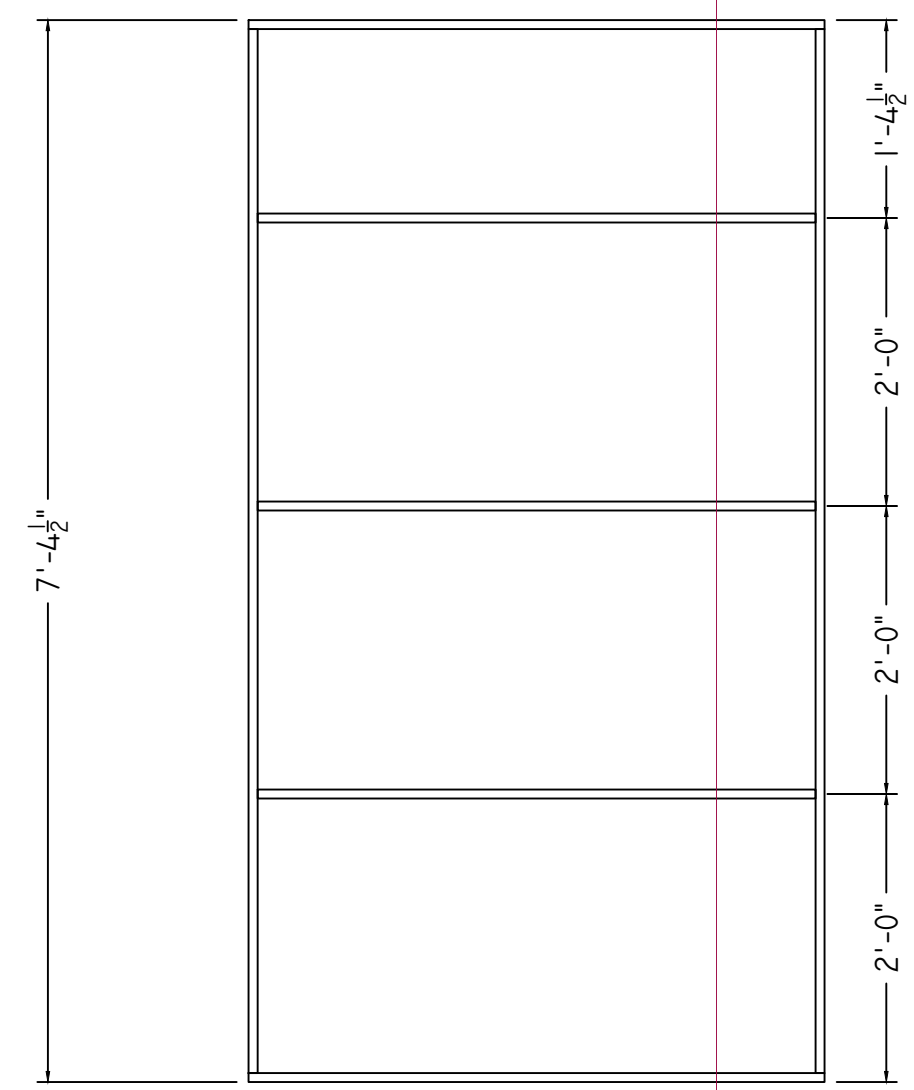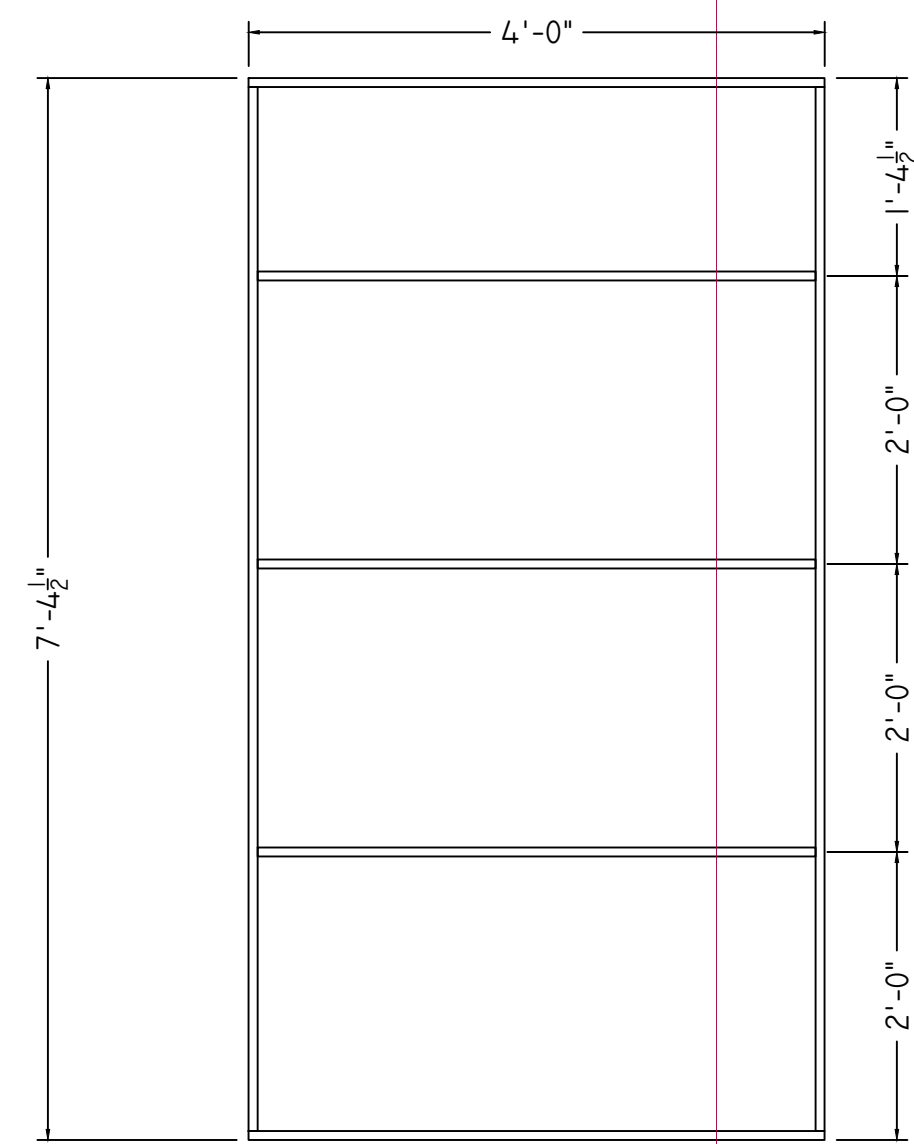



L-1

NO SKIN

 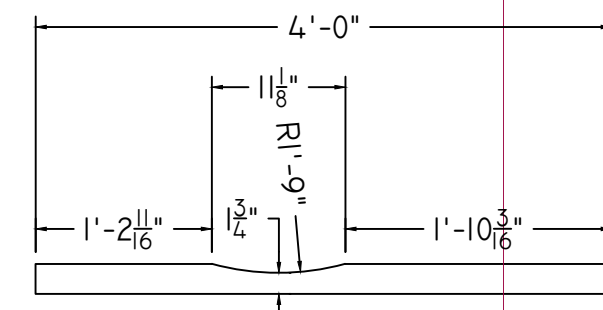


L-2

NO SKIN

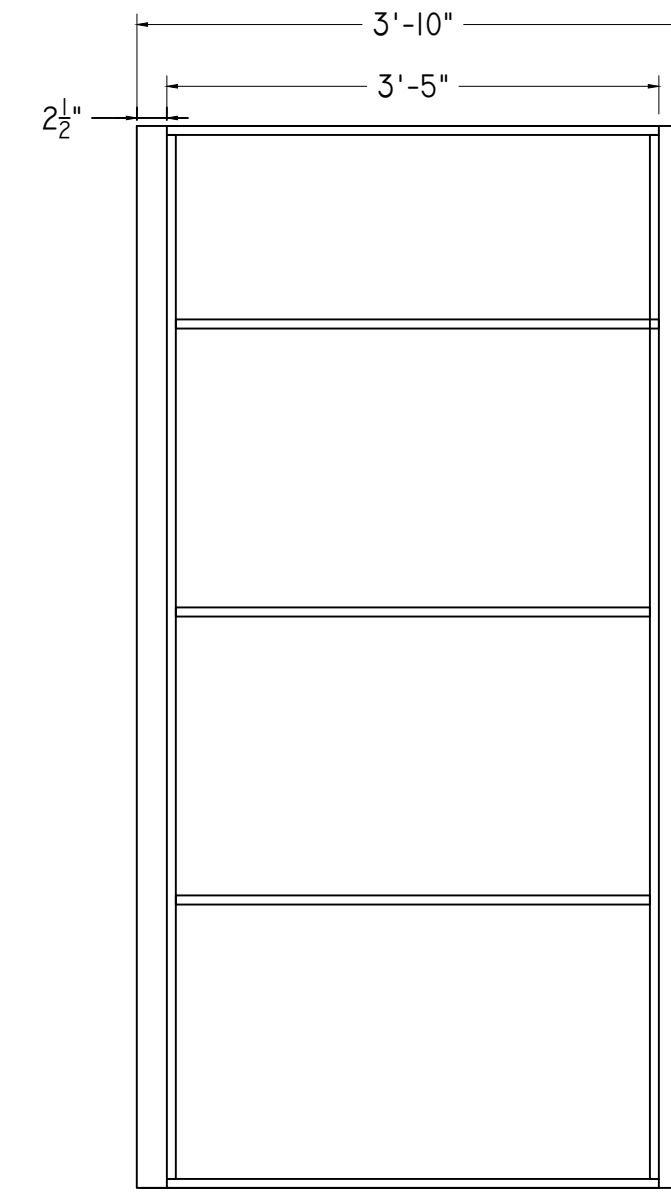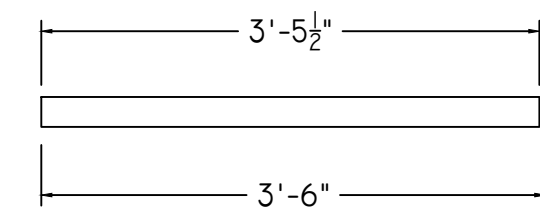


L-3

DRAWN FROM FRONT


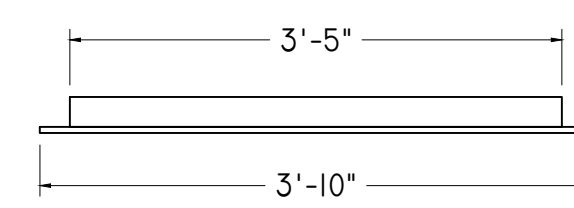


1/2\"/>


1/2\"/>









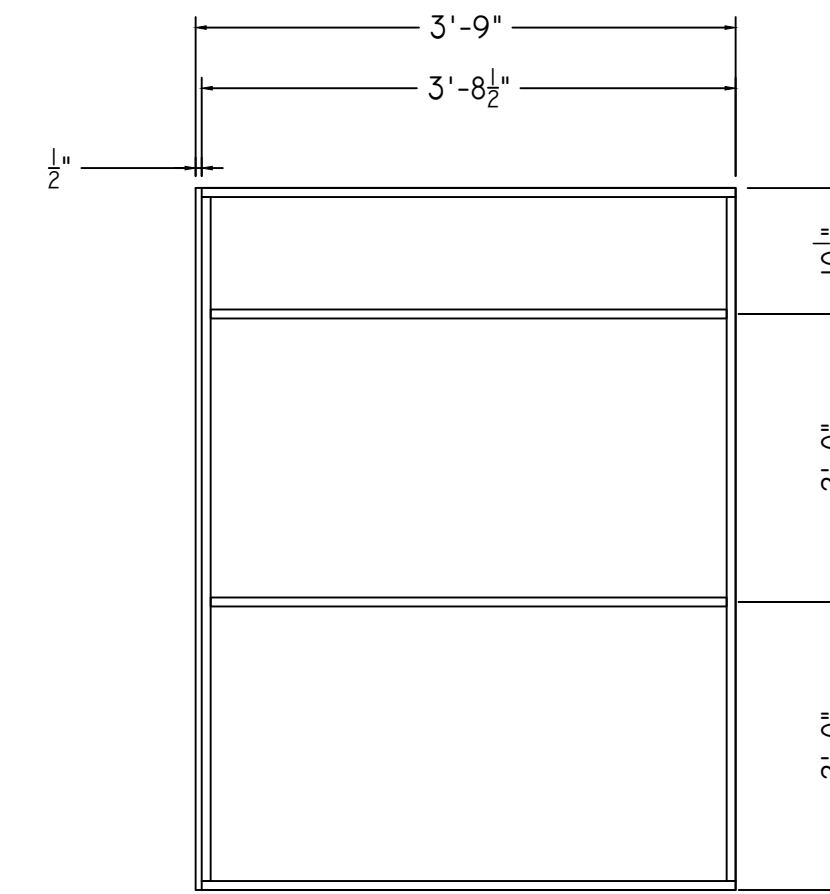


L-4

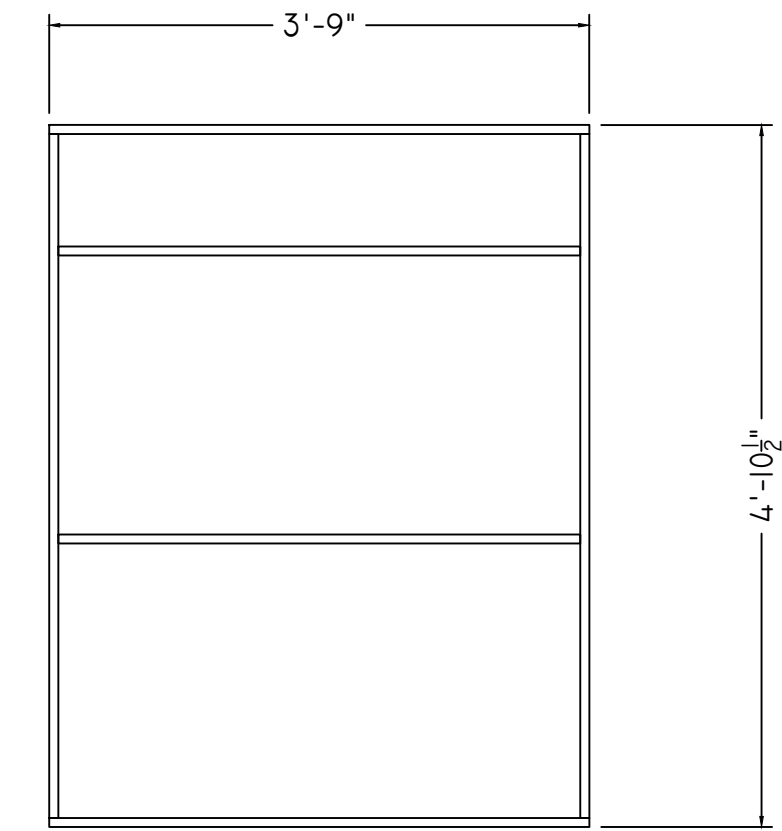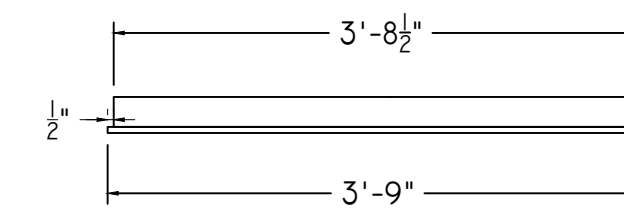

L-5

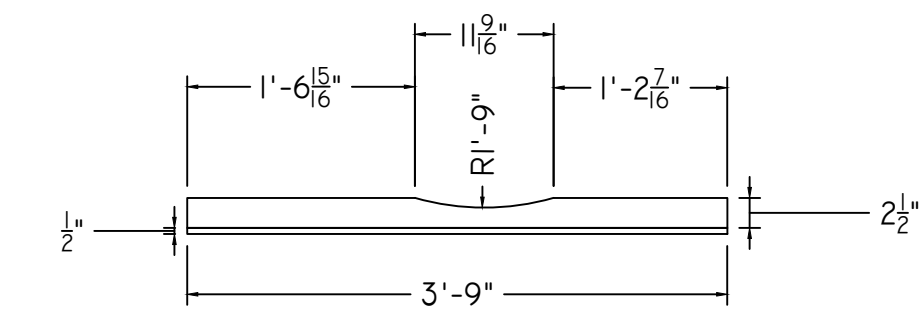

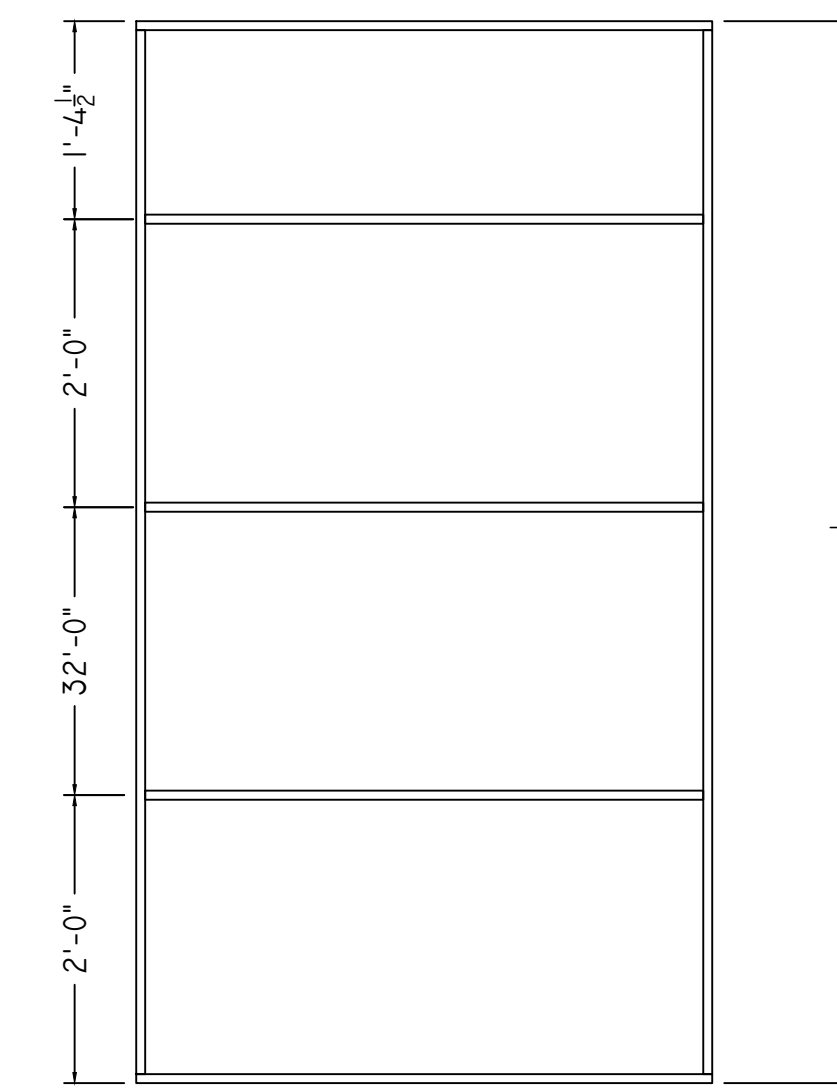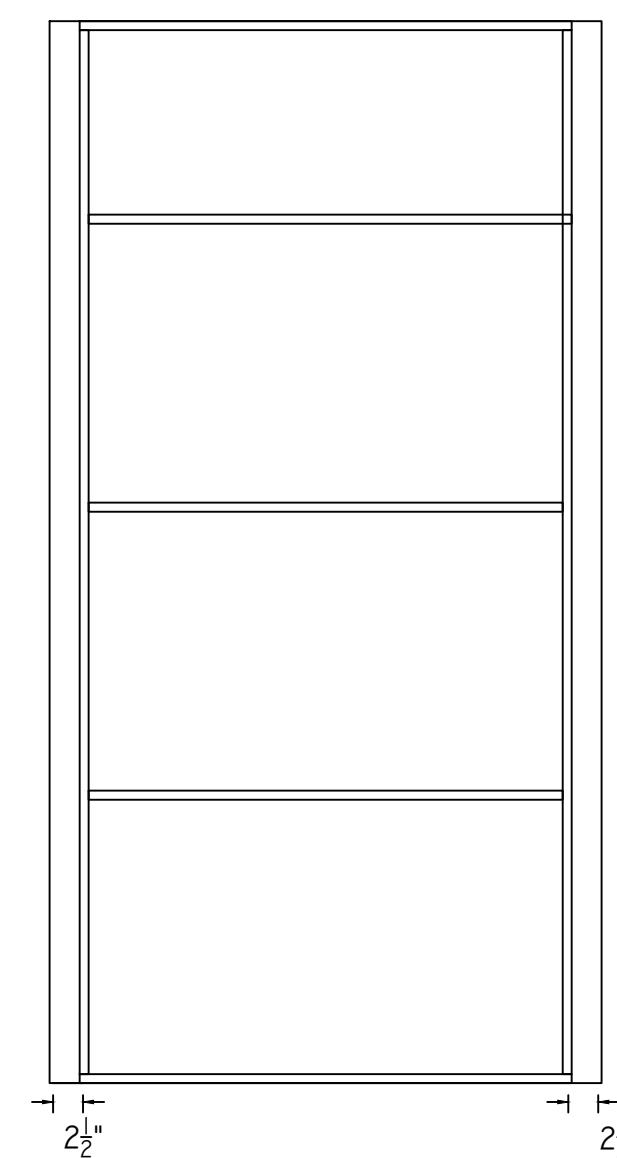 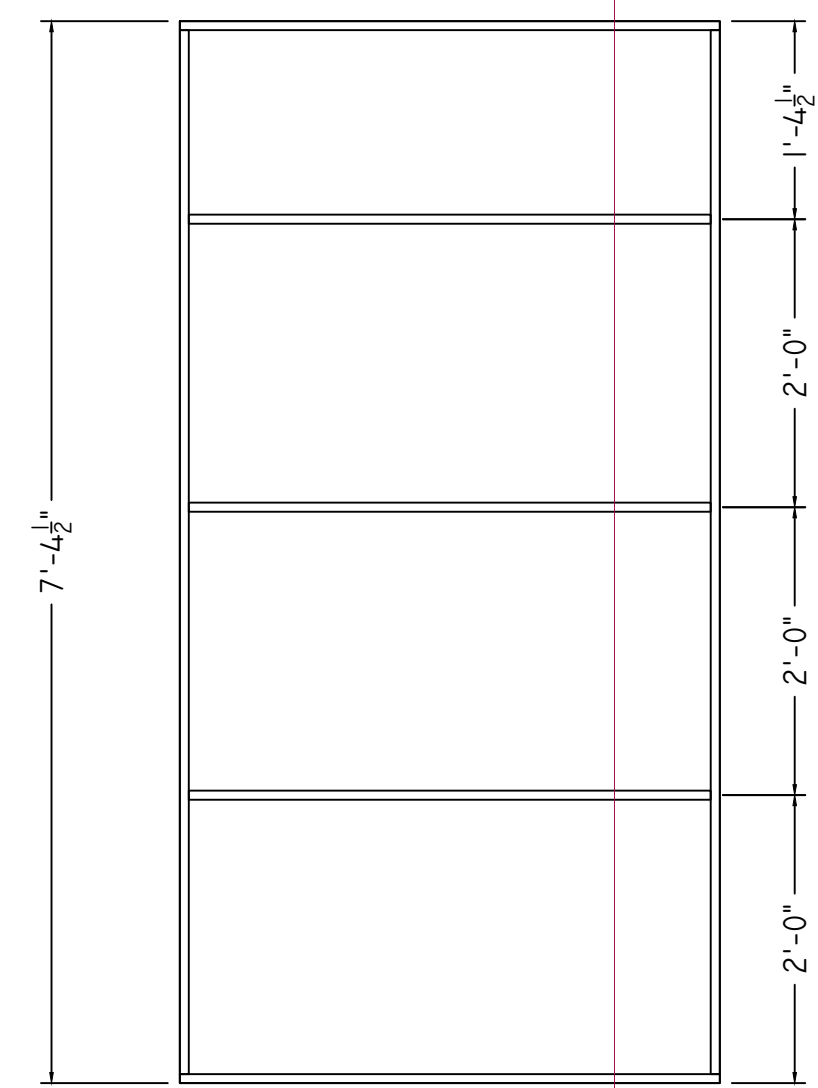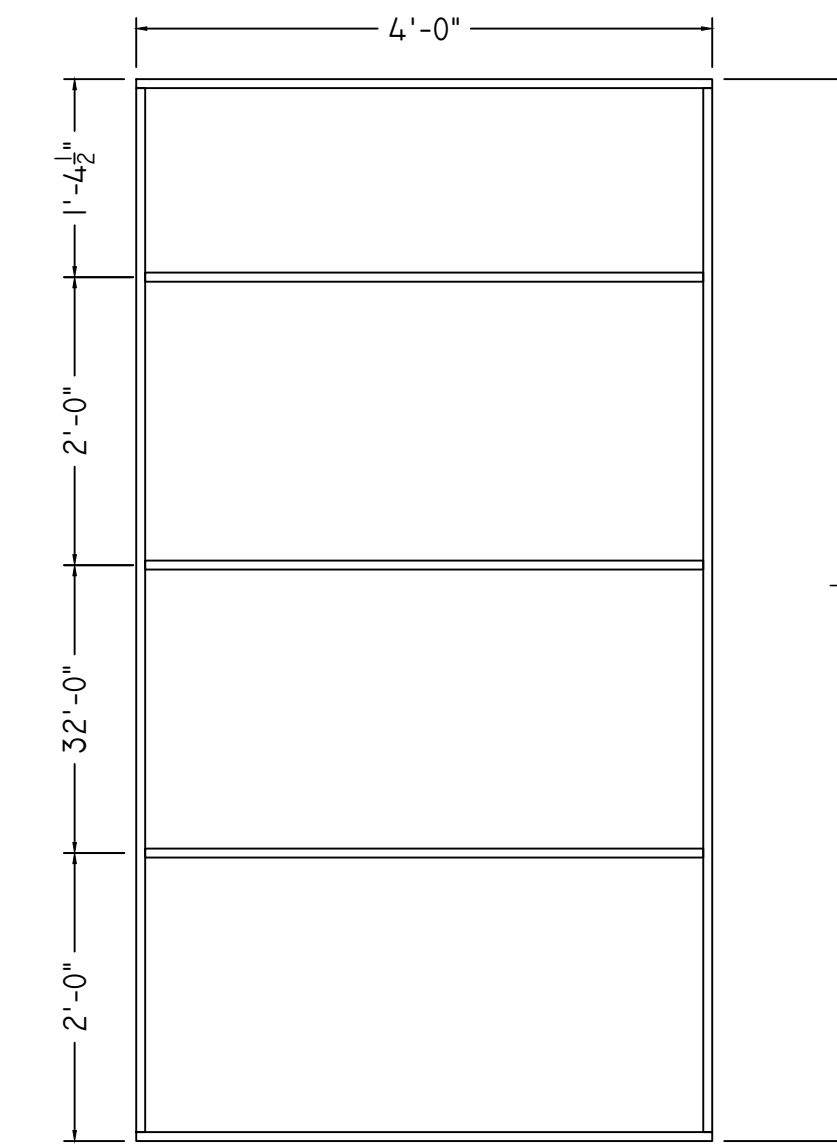 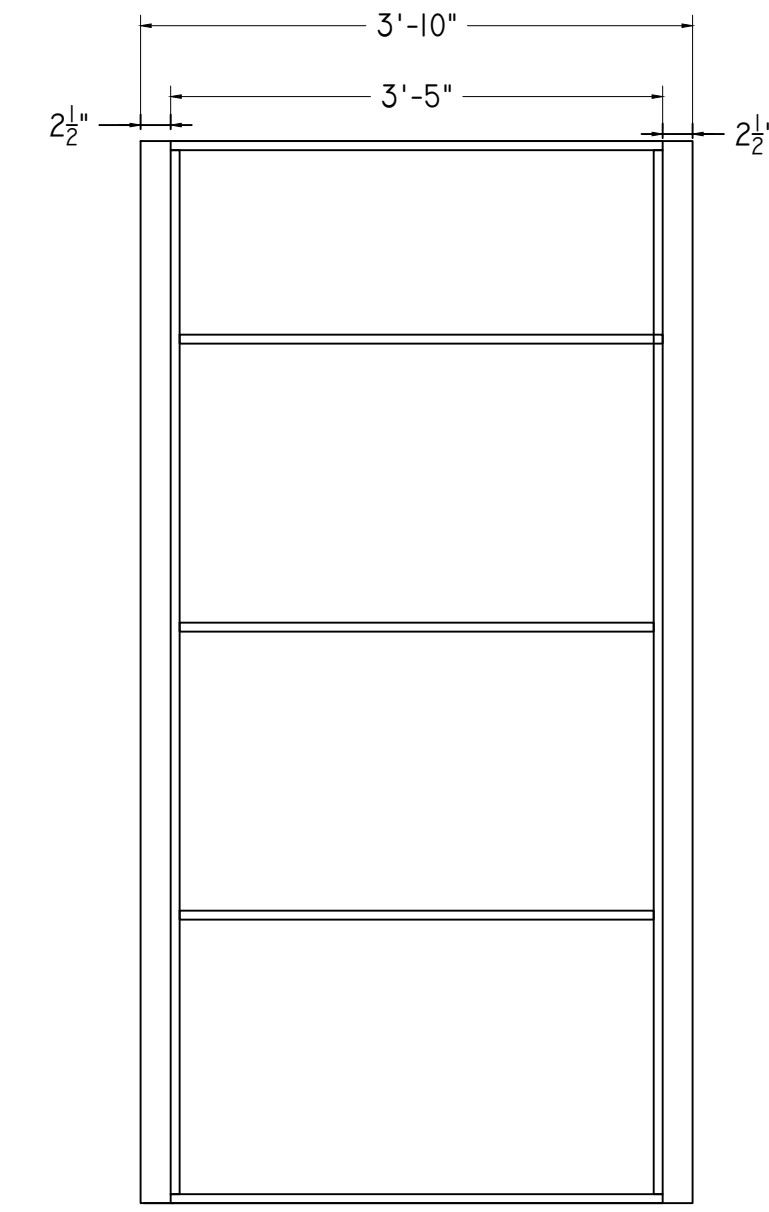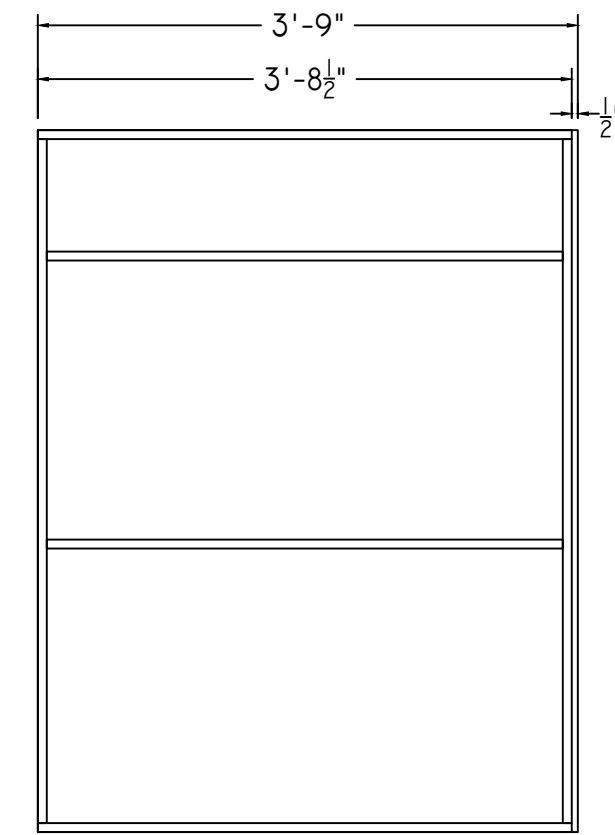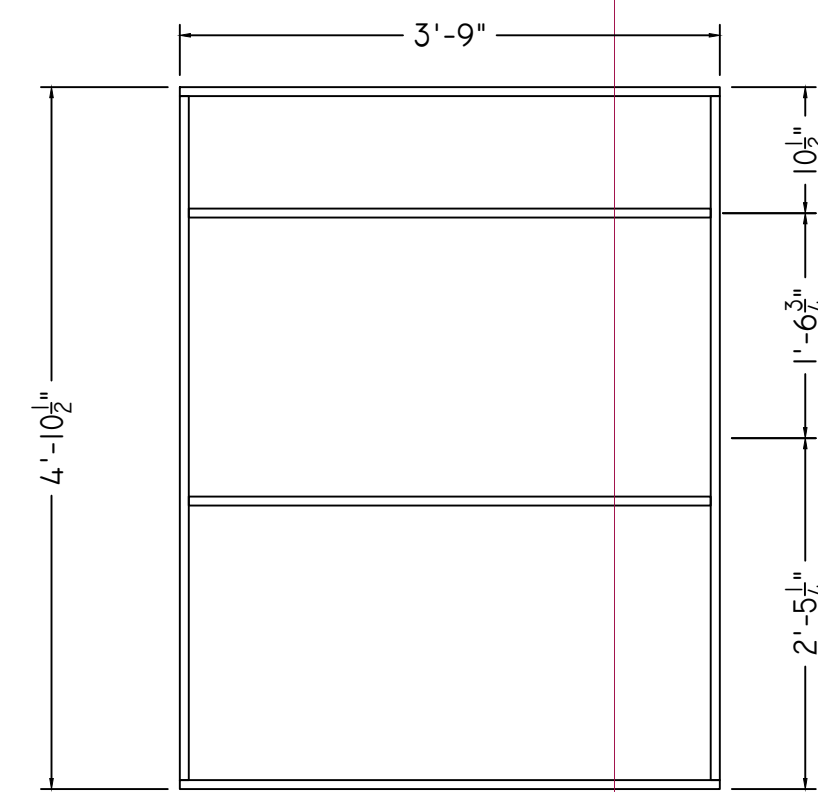






R-5

R-4

R-3

R-2

R-1

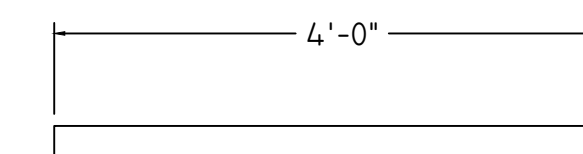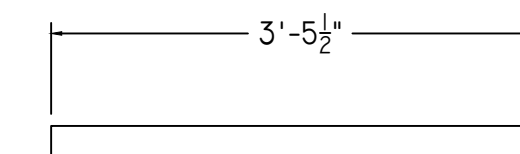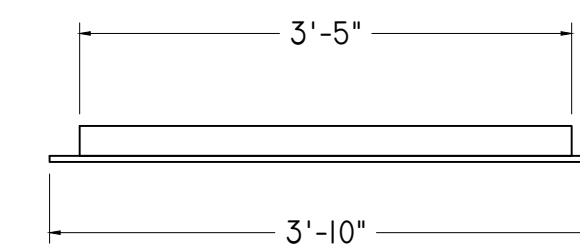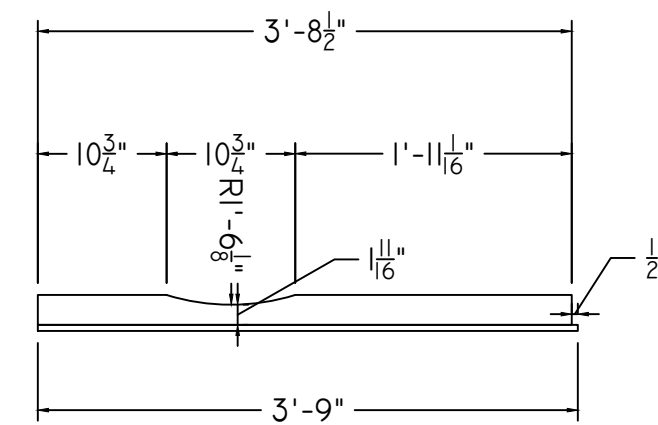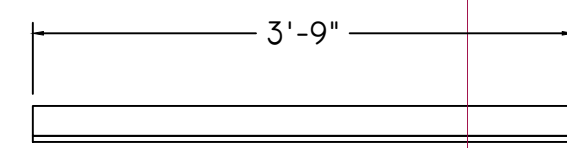

NO SKIN

NO SKIN

DRAWN FROM FRONT

REVISED 8/27/15  
2:45 PM