

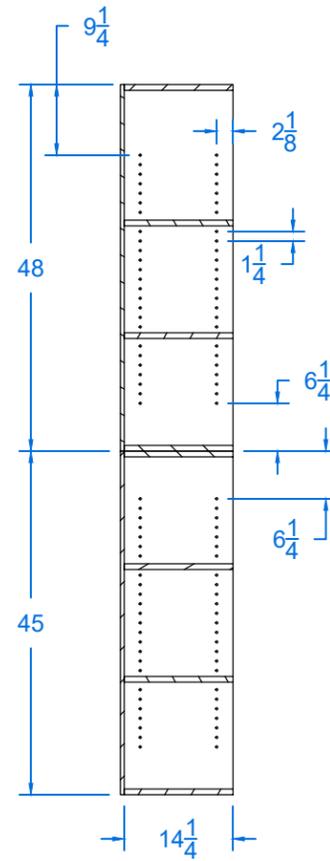
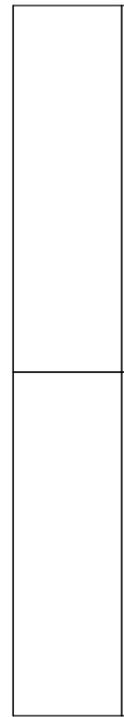
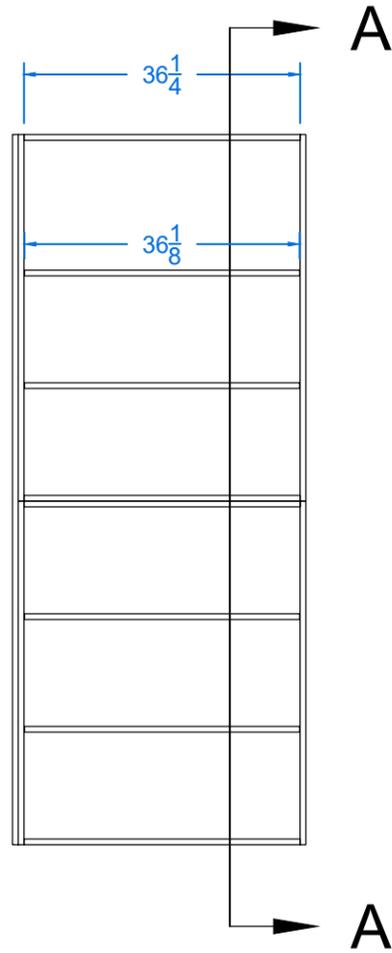




P6

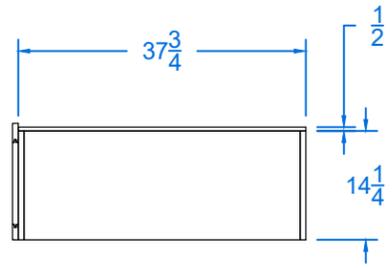


SECTION A-A  
SCALE 1/2" = 1'-0"

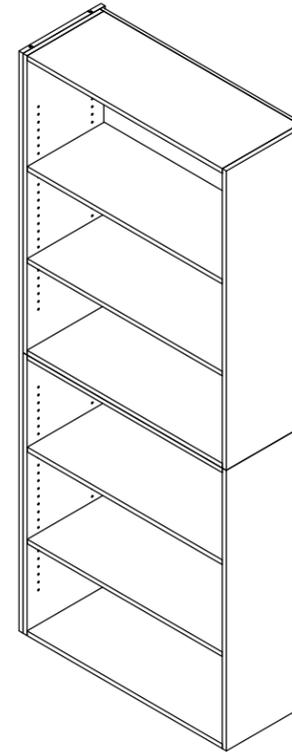






P7









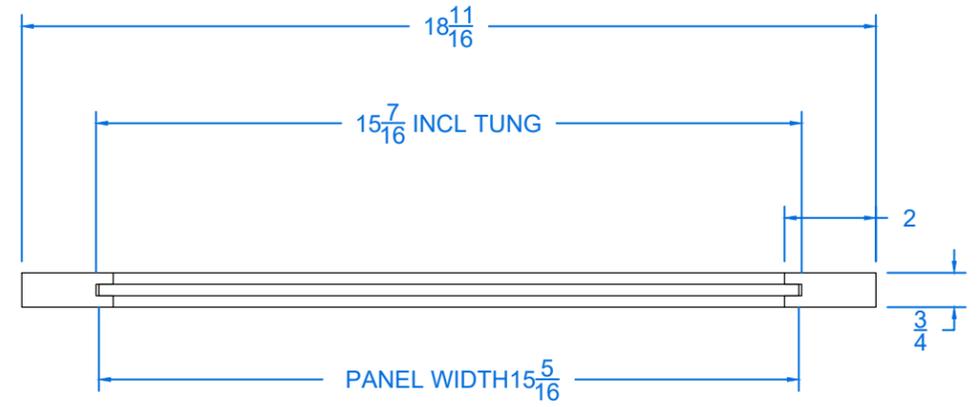
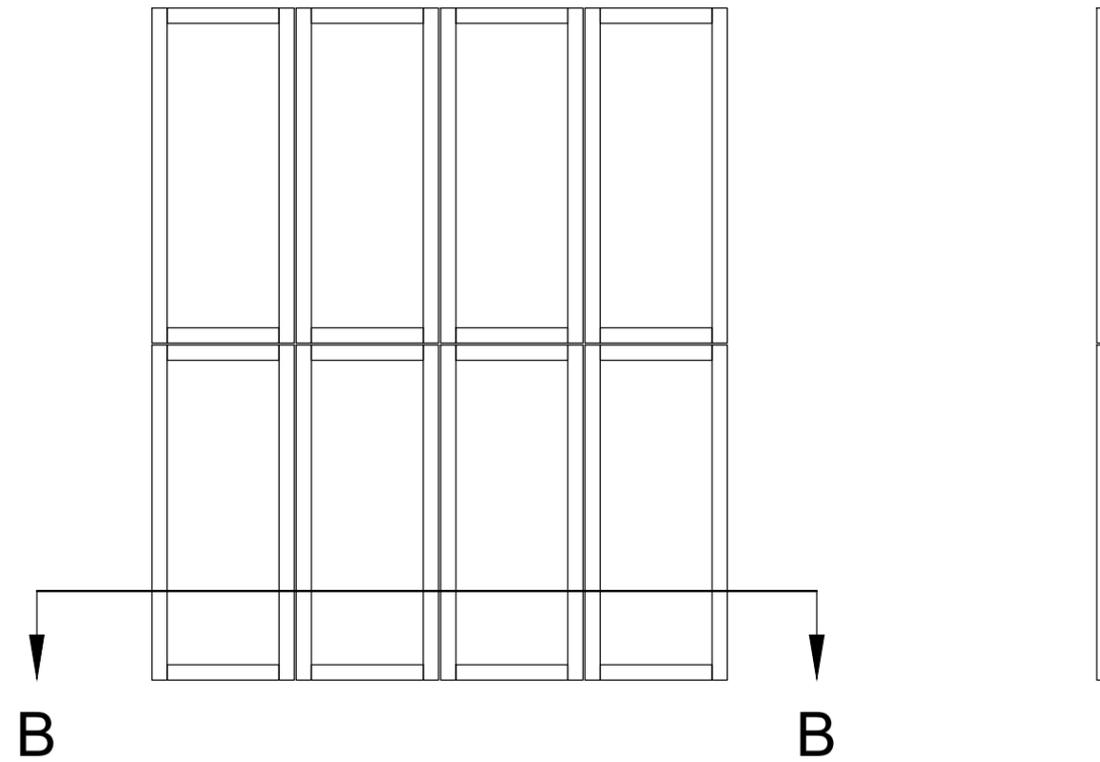


DETAIL C  
SCALE 3" = 1'-0"

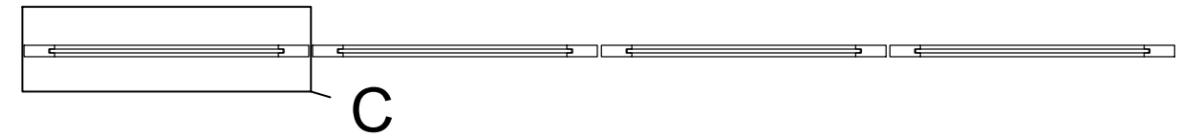

SECTION B-B  
SCALE 1" = 1'-0"

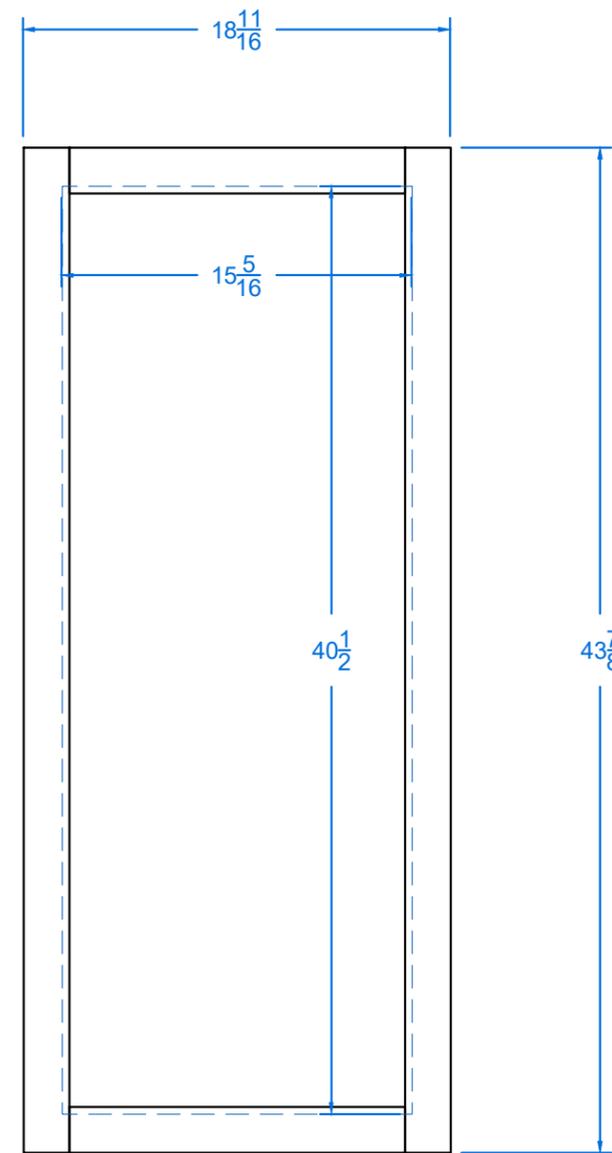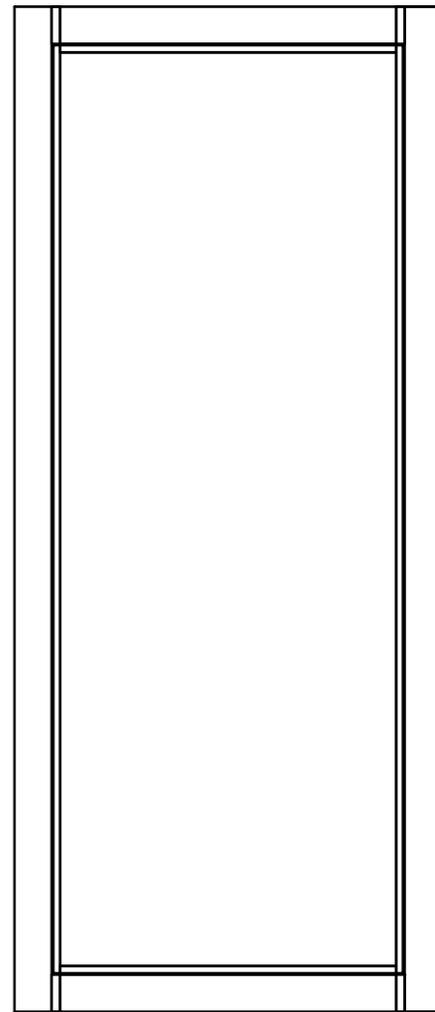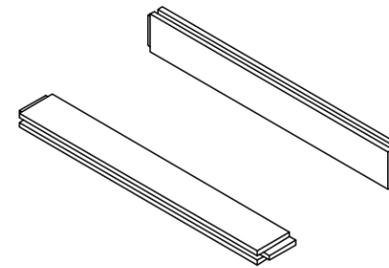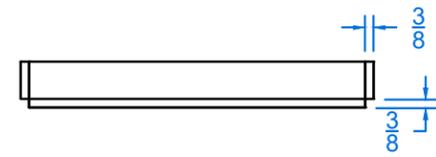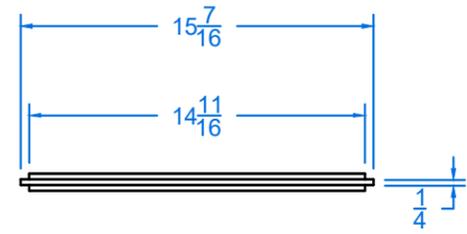


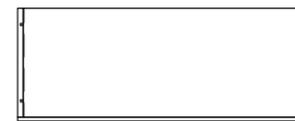 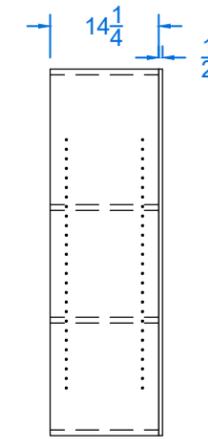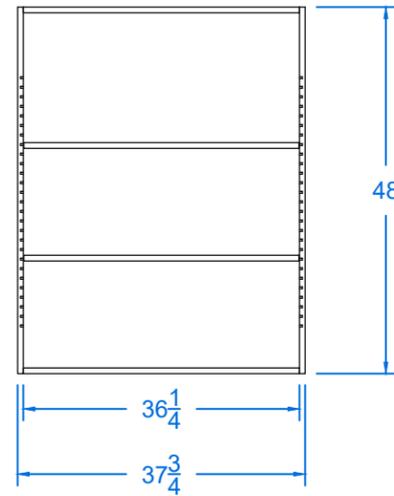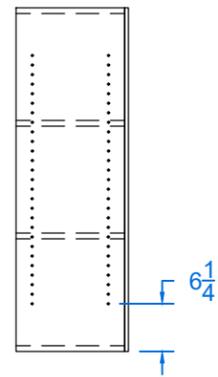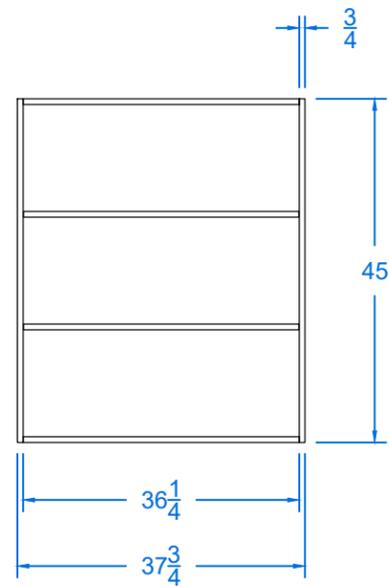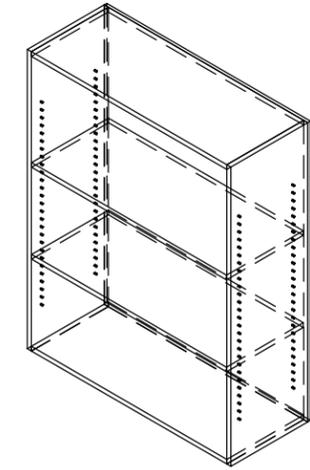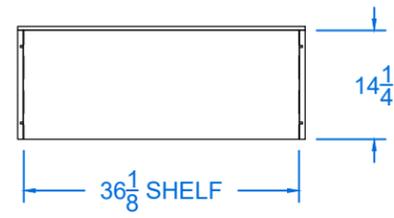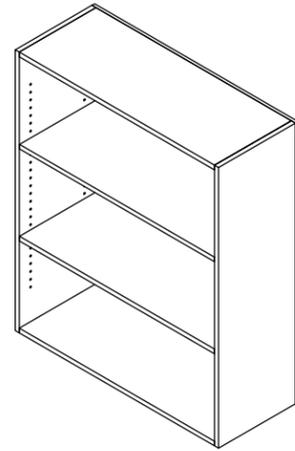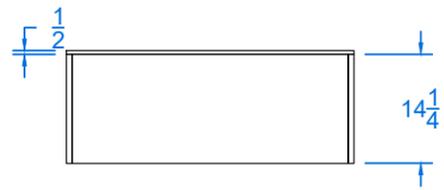


LOWER  
MAKE 2

UPPER  
MAKE 2


P10

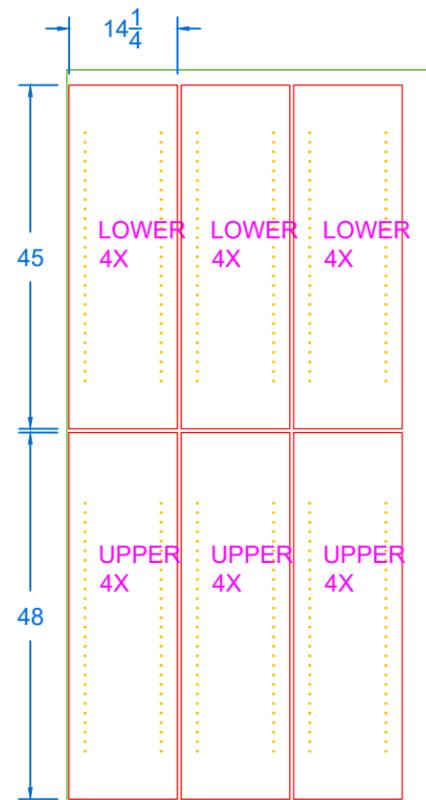


3/4" MELAMINE 4 X 8

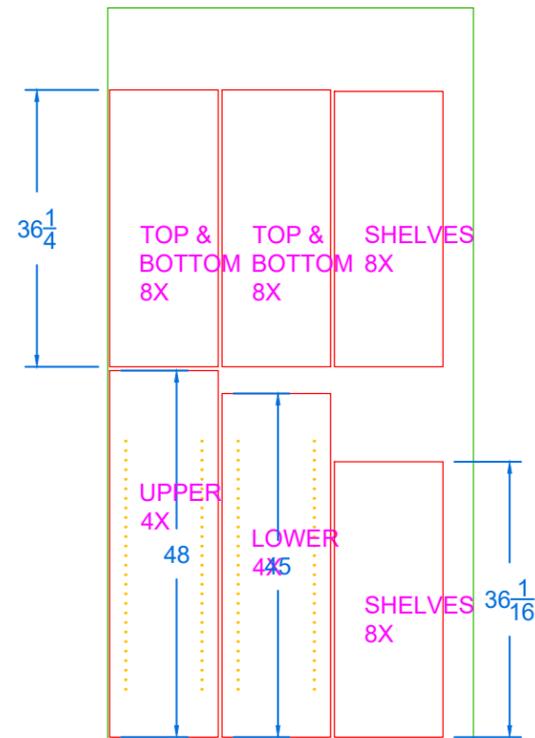

3/4" MELAMINE 4 X 8


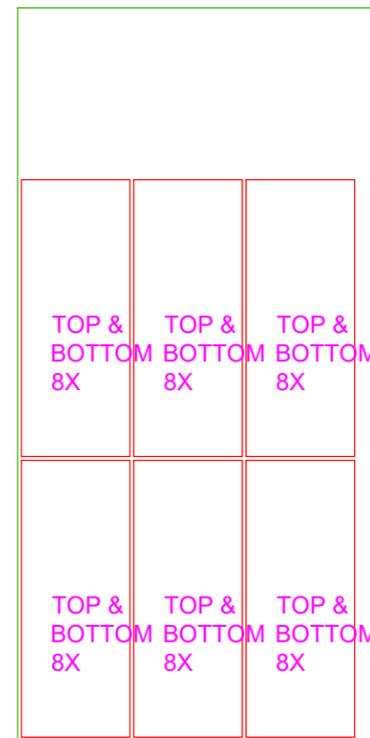


3/4" MELAMINE 4 X 8

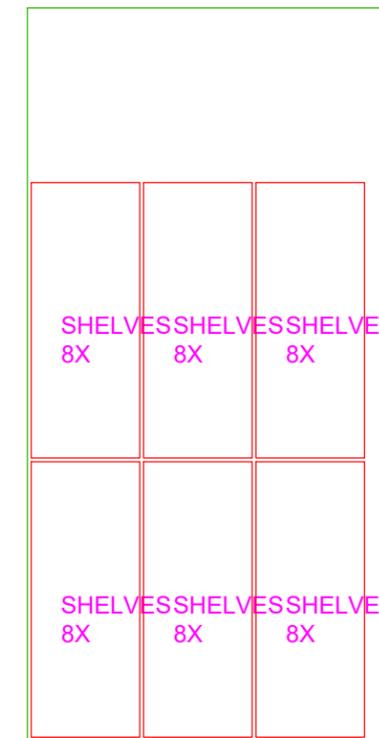


3/4" MELAMINE 4 X 8



# END PANEL

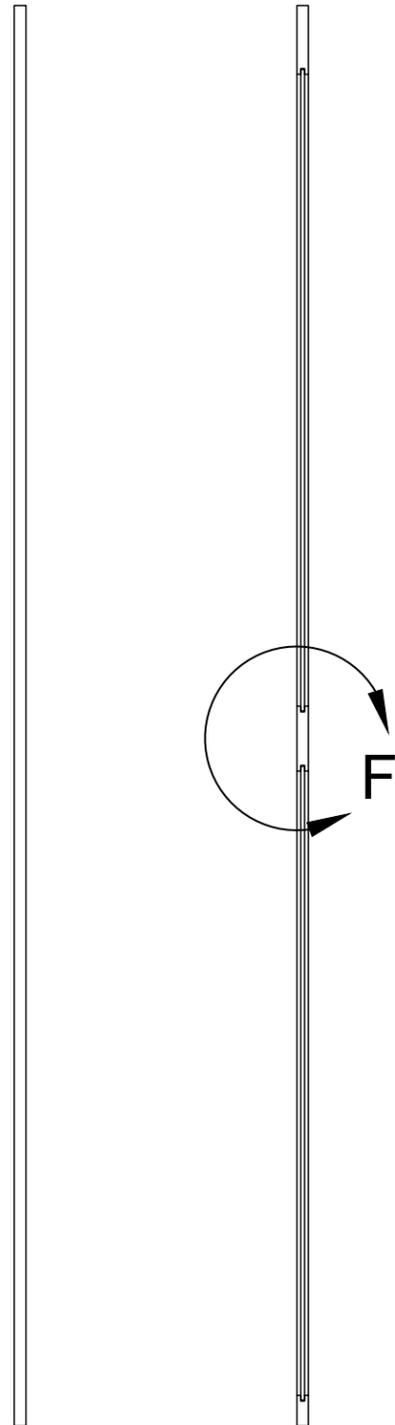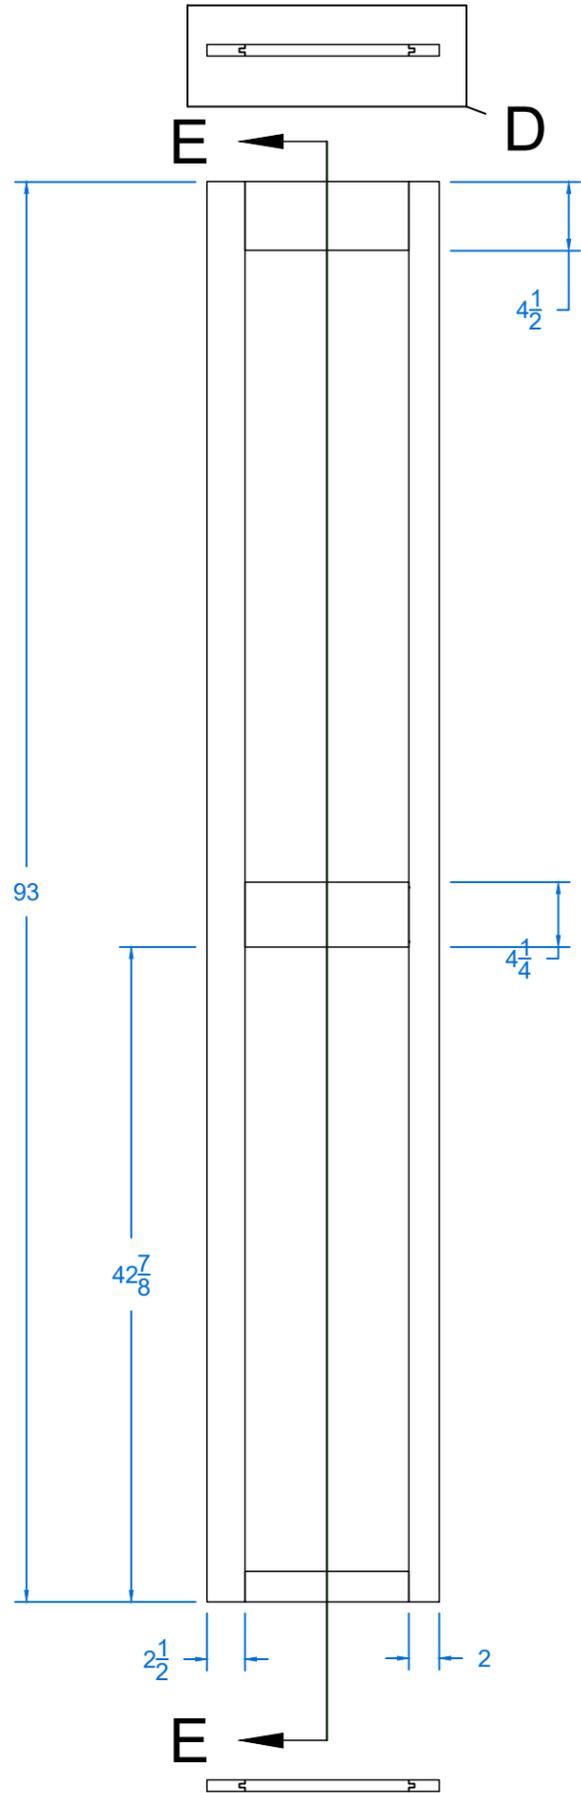


SECTION E-E  
SCALE 1" = 1'-0"

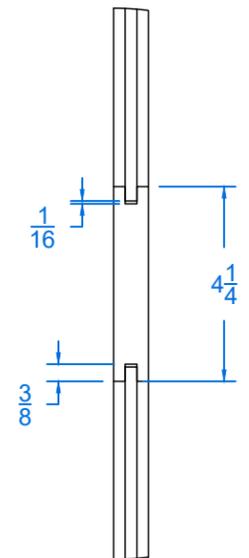






DETAIL F  
SCALE 3" = 1'-0"

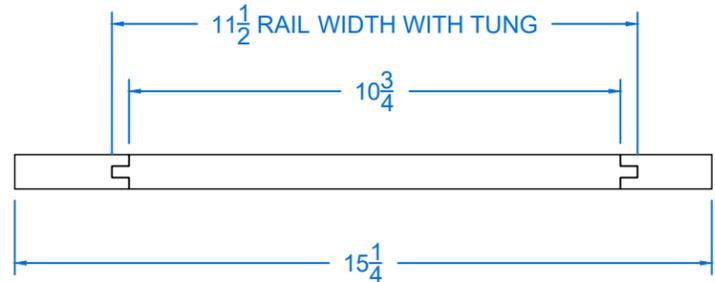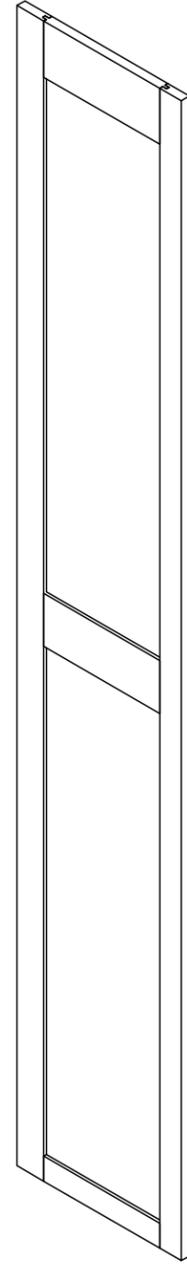







DETAIL D  
SCALE 3" = 1'-0"

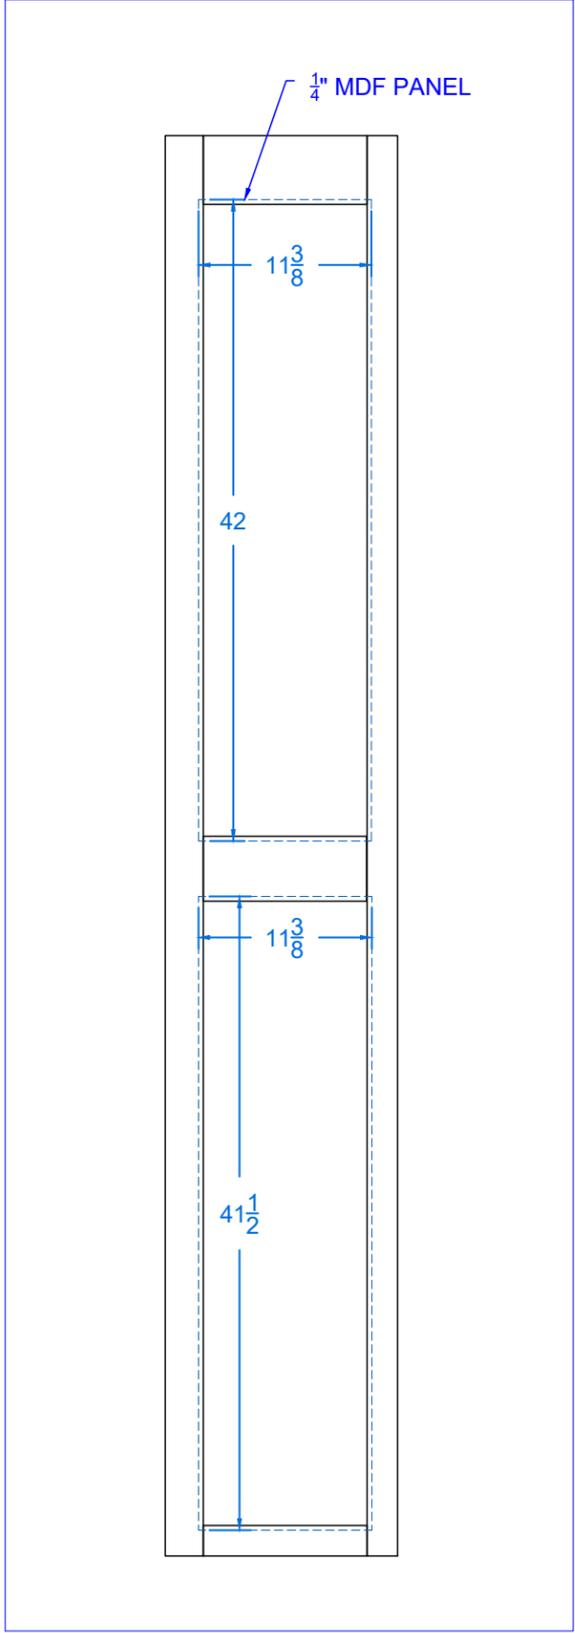

P12

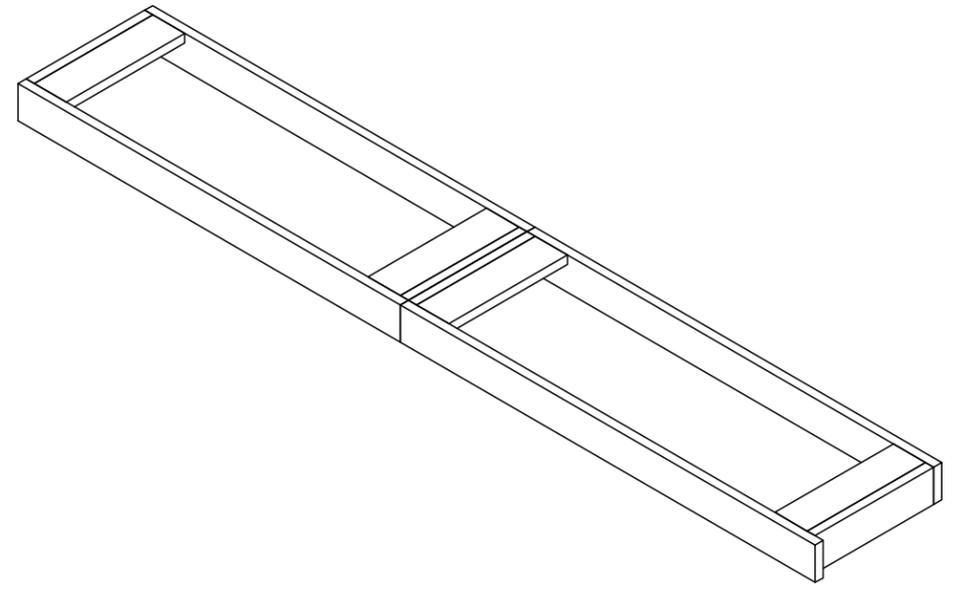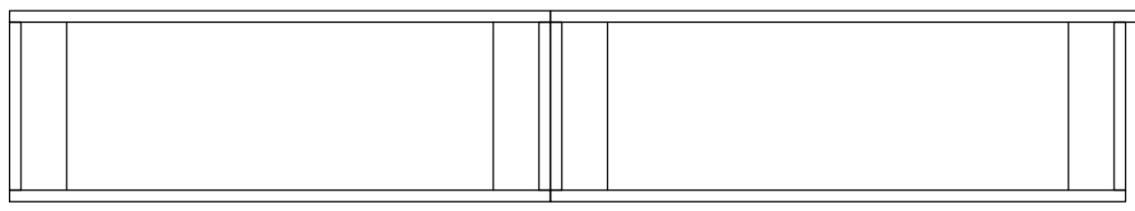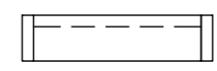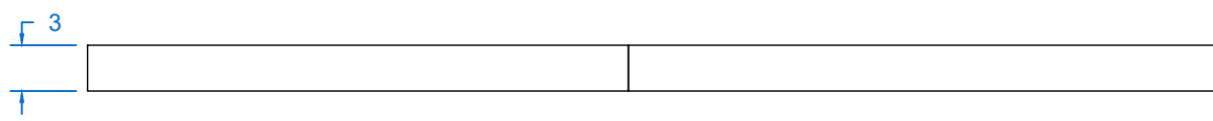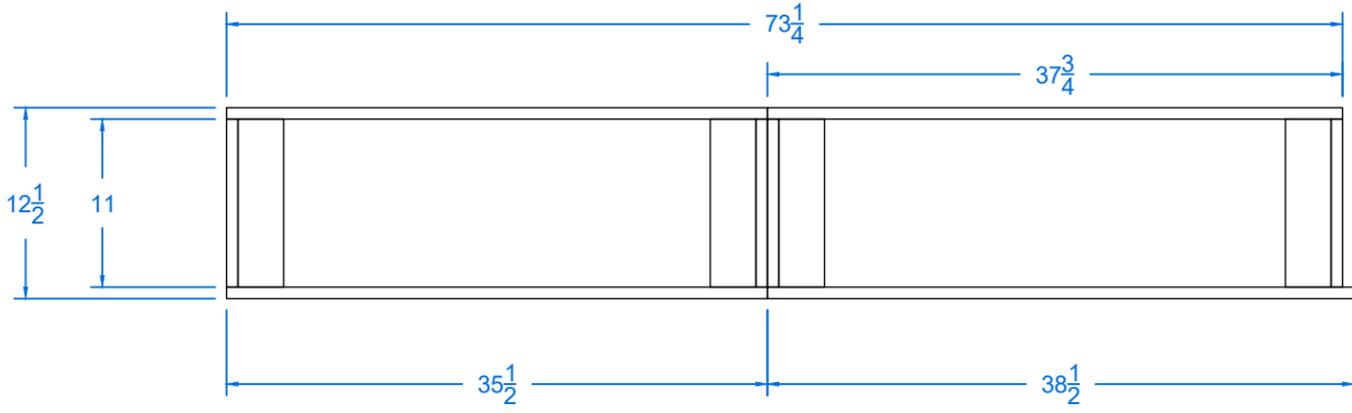

P13

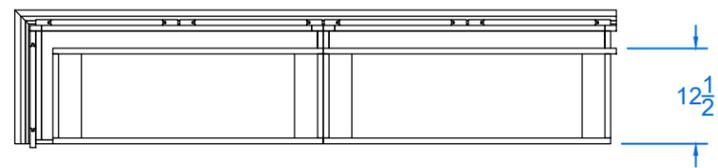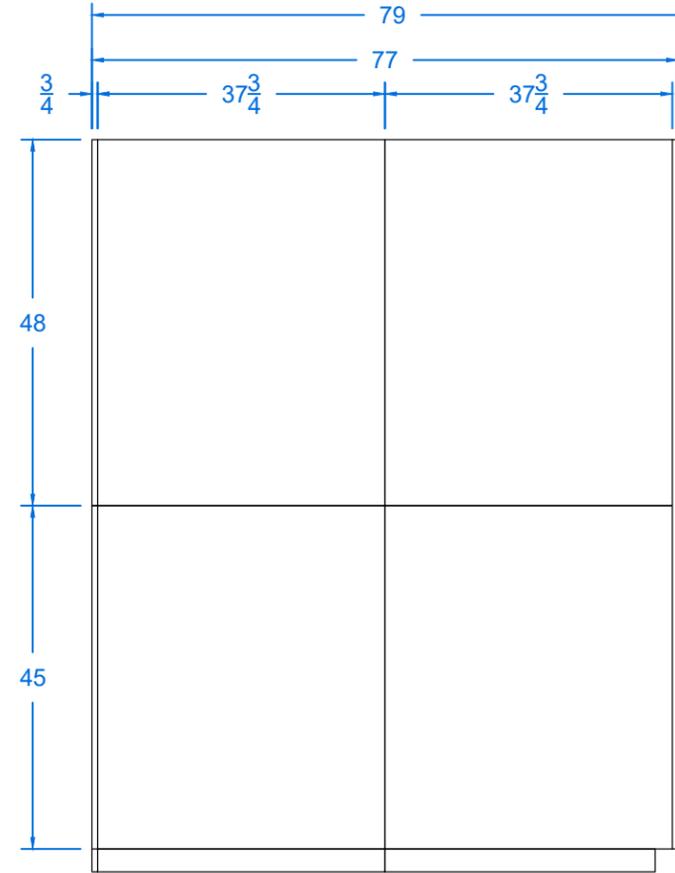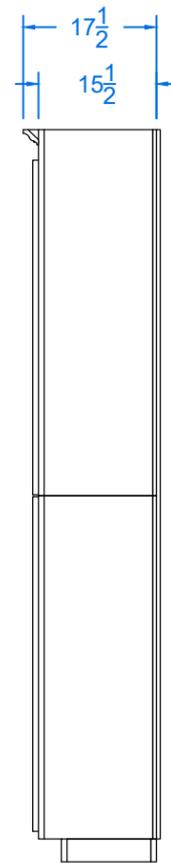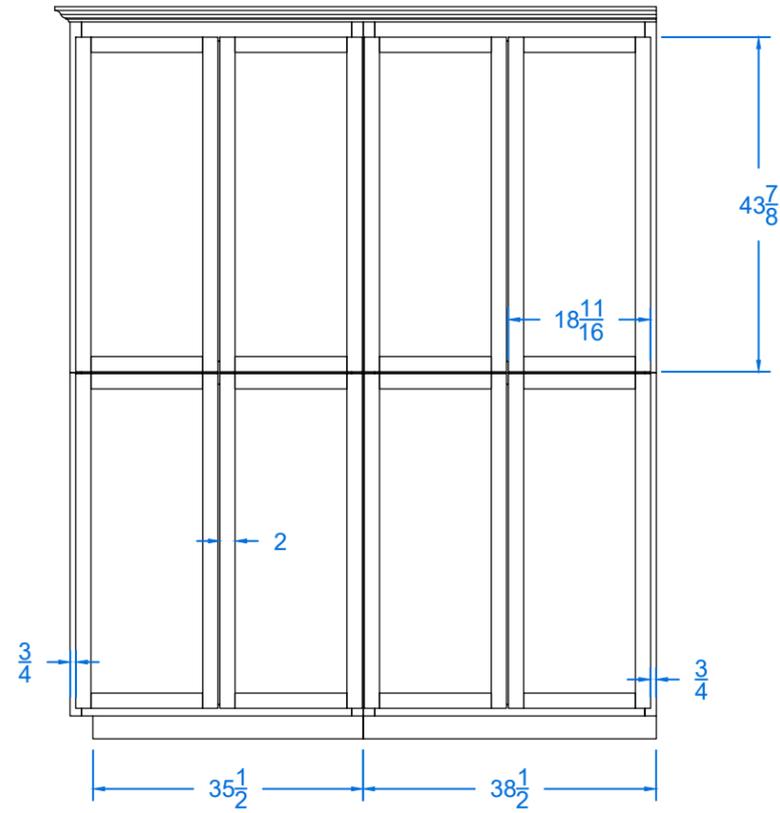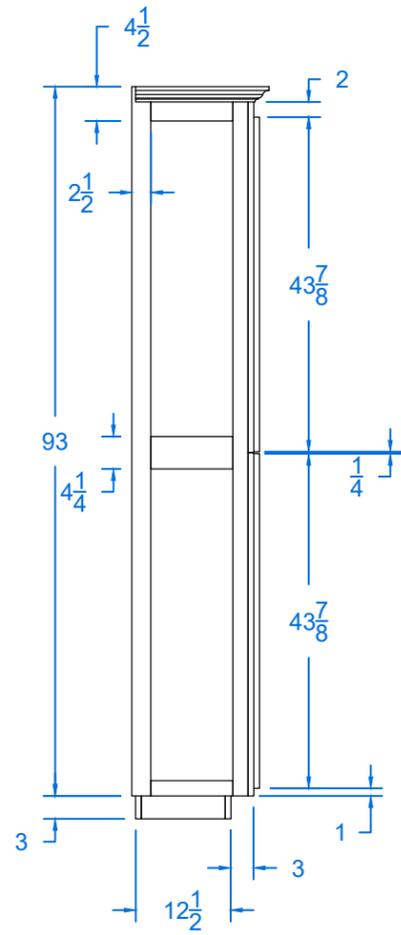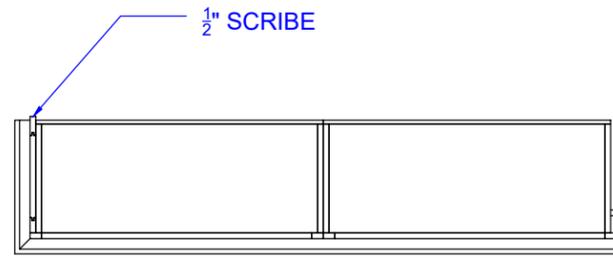

P5

